


EXPANSION JOINT

SPACING 24m

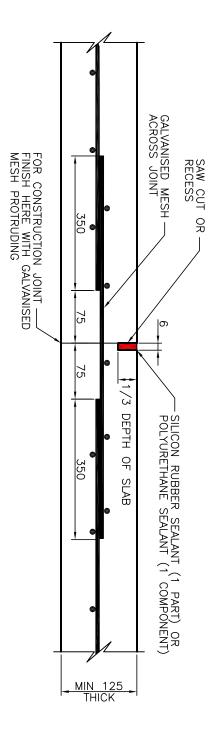

CONTRACTION JOINT

SPACING 8m

NOTES:

- 1. REFER PROJECT DRAWINGS FOR CONCRETE GRADE, SLAB THICKNESS AND REINFORCEMENT DETAILS.
- 2. ALL DIMENSIONS IN MILLIMETRES (UNO).

AMENDMENT	ORIGINAL ISSUE		
DRAWN DATE	April '01		
CHK'D DATE	April '01 May '01 June '01		
APPR'D DATE	June '01		

ISSUE

_	$ \preceq $			\perp
PRINCIPAL ASSET OFFICER ROADS & DRAINAGE	B. HANSEN SIGNATURE ON ORIGINAL DATED 27/6/01	MANAGER ASSET SUPPORT - R.P.E.Q: 3 8 5 2 DESIGN APPROVED	DATED 29/6/01	DESIGN AUTHORISED FOR ISSUE B. BALL SIGNATURE ON ORIGINAL
ASSOCIATED PLANS	DRAWING FILENAME	CHECKED M. STEER	DRAWN	DESIGN
SUPERSEDES WS 55-1	VIMS 361		CITY DESIGN	STD DWG GROUP DATE April '0'
		DATE	DATE	DATE
		DATE May '01	DATE April '0'	April '0



EXPANSION AND JOINTS FOR LINED OPEN BRISBANE CITY COUNCIL - URBAN MANAGEMENT DIVISION

CHANNELS		CONCRETE		
A3	ORIGINAL SIZE	UMS 361	DWG No.	(SCALE NOT TO SCALE
A	REVISION	61		ALE