



NOTE
REFER UMS 731 FOR NOTES AND SPECIFICATION

LOCKRAIL - SECTION
SCALE 1:20

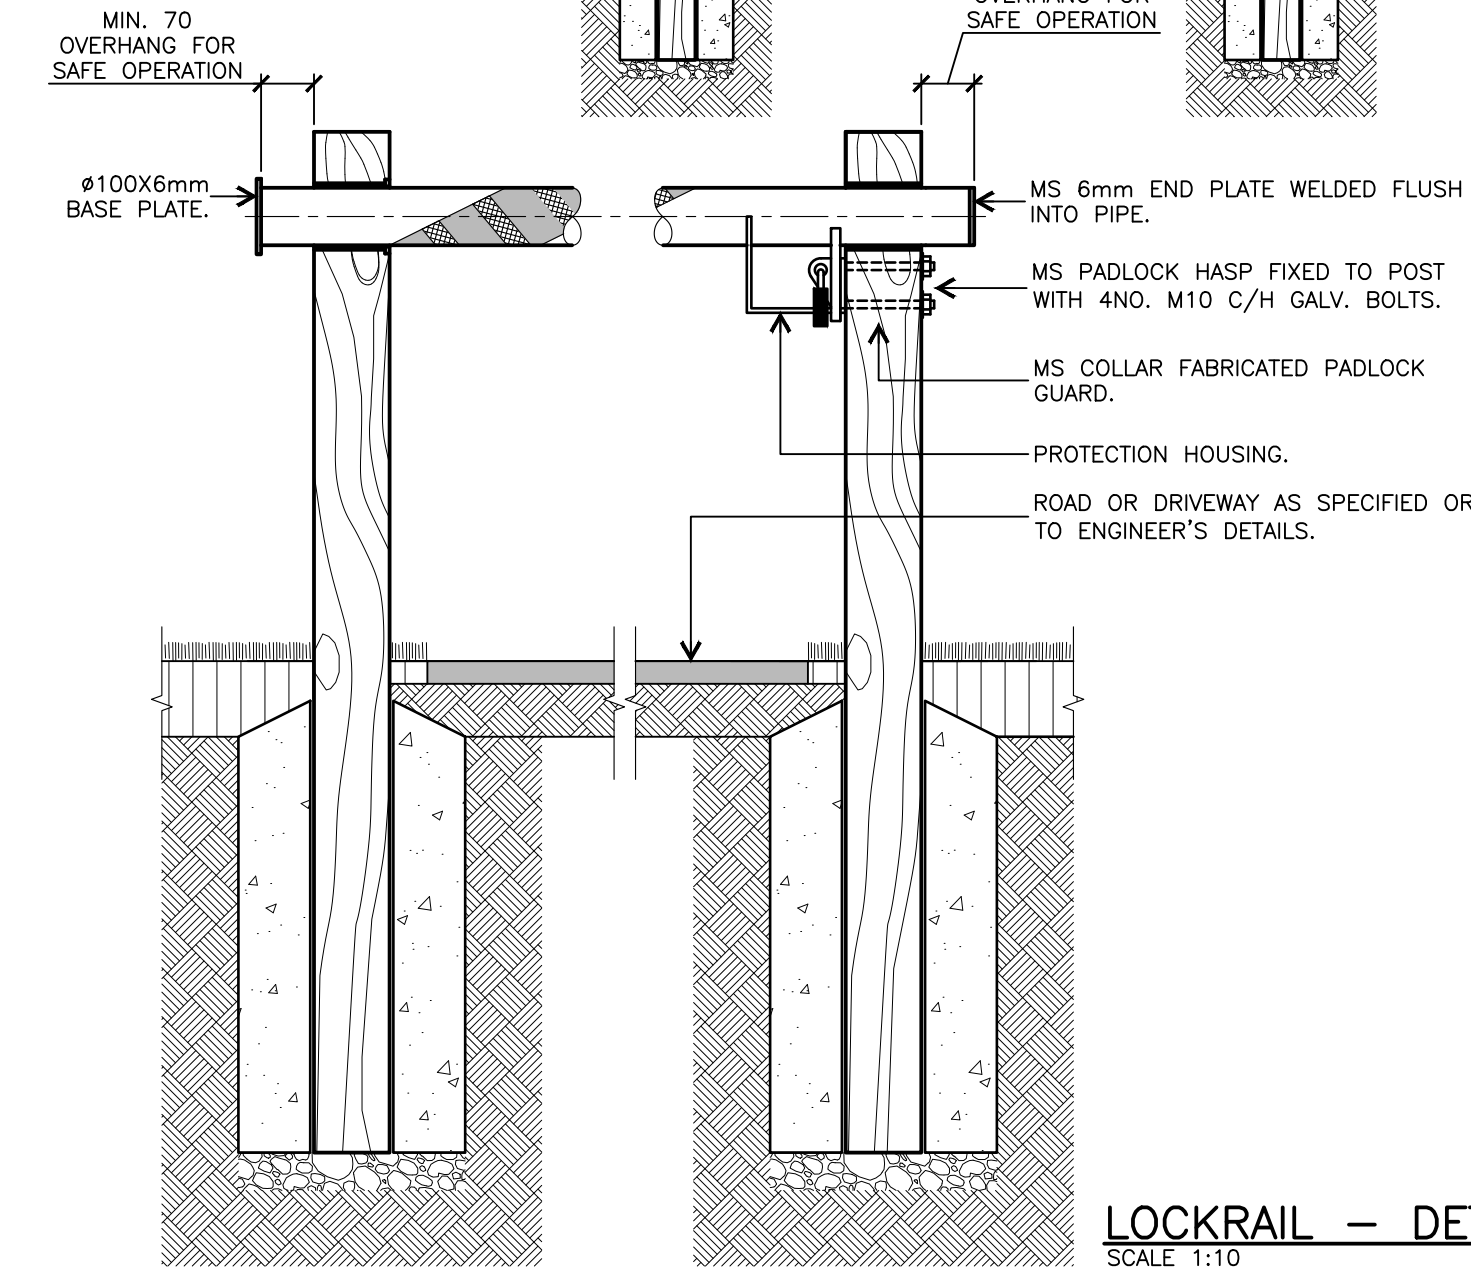

LOCKRAIL - DETAIL 2
SCALE 1:10

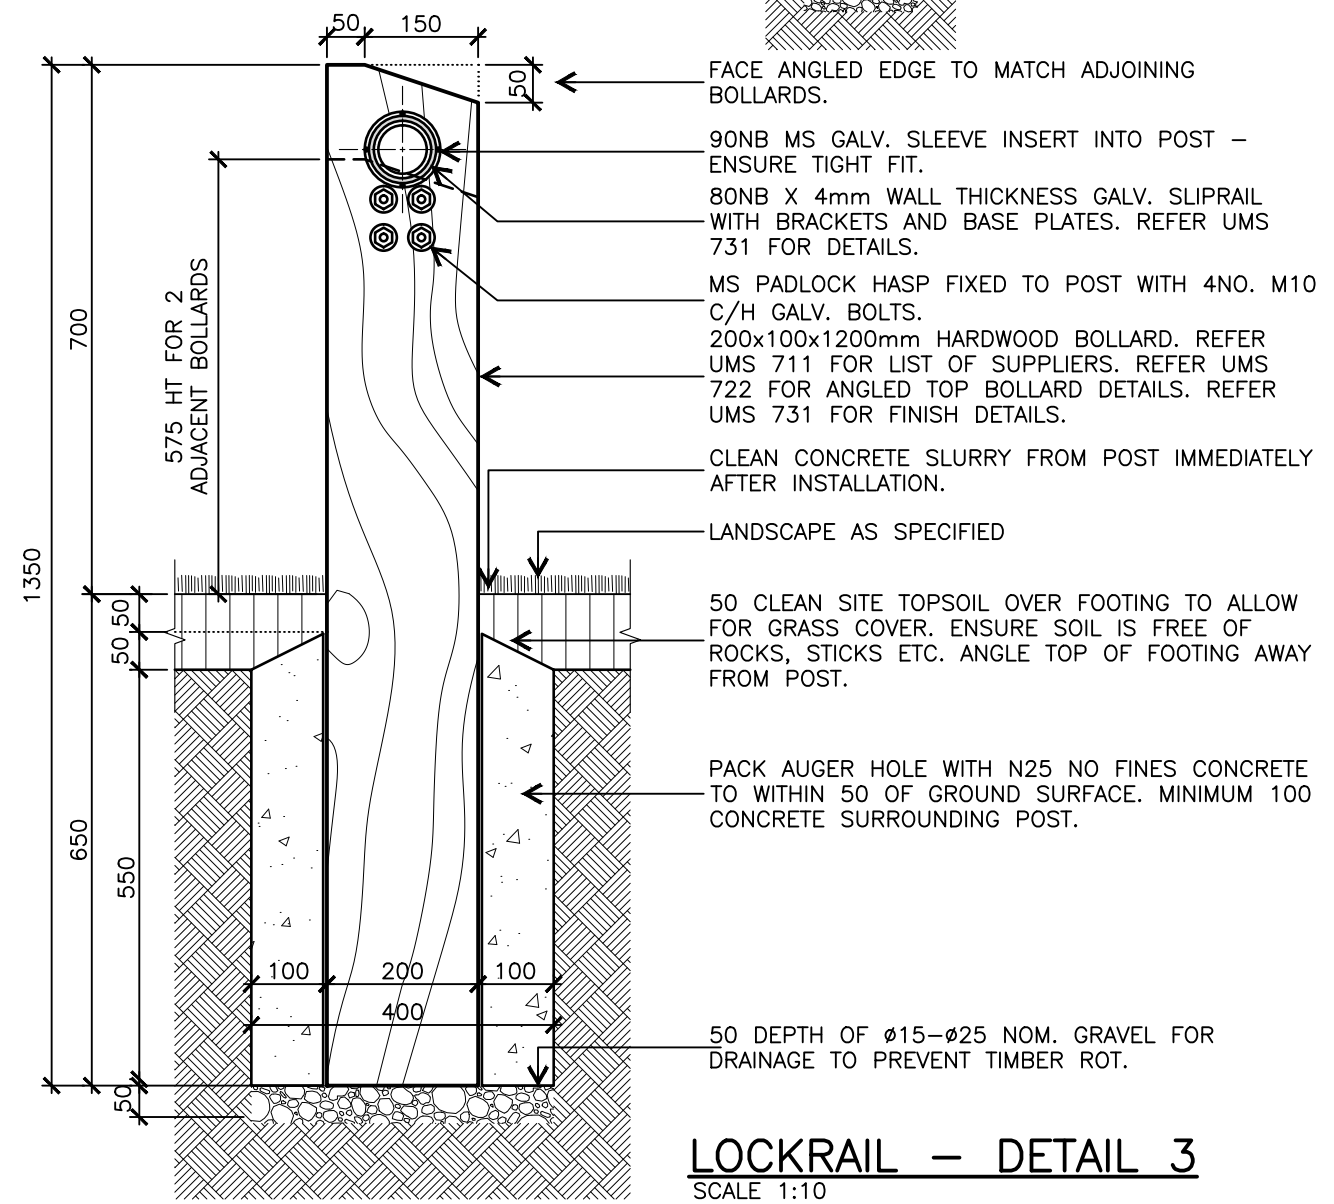

LOCKRAIL - DETAIL 3
SCALE 1:10

ISSUE	AMENDMENT	DRAWN DATE	CHK'D DATE	APPR'D DATE
B	Post Finish & Other Details Amend (UMS 731 Ref.)	DL 12/09	IC 06/10	PC 06/10
A	ORIGINAL ISSUE	Dec '03	Jul '04	PC 09/04

DESIGN AUTHORIZED FOR ISSUE PAUL COTTON SIGNATURE ON ORIGINAL DATED 03/09/04	DESIGN	CITY DESIGN - L.A.	DATE	Dec '03
MANAGER INFRASTRUCTURE MANAGEMENT R.P.E.Q.: 2546	DRAWN	CITY DESIGN - L.A.	DATE	Dec '03
DESIGN APPROVED LAUREN TEMPLEMAN SIGNATURE ON ORIGINAL DATED 31/08/04	CHECKED	UMD - E&P (U.T.) and IMB (D.L. & G.M.)	DATE	Jun '04
PRINCIPAL PROGRAM OFFICER PARKS	DRAWING FILENAME	UMS 730.dwg	ASSOCIATED PLANS	



BRISBANE CITY COUNCIL STANDARD DRAWING

**LOCKRAIL WITH
TIMBER POSTS**

SCALE AS DETAILED
DWG No. **UMS 730**
ORIGINAL SIZE A3 REVISION B