



TIMBER ELEVATED WALKWAY
WITHOUT HANDRAILS

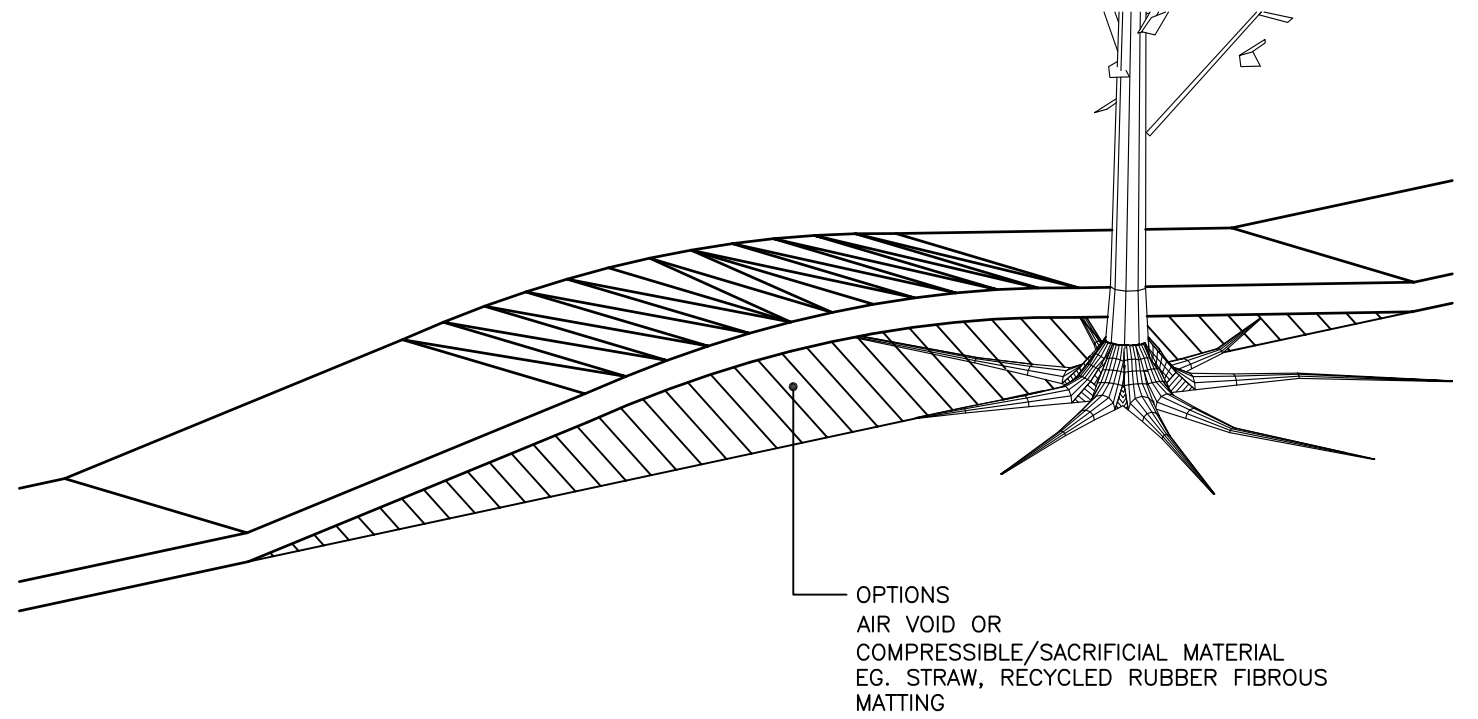

ELEVATED CONCRETE WALKWAY
WITHOUT HANDRAILS

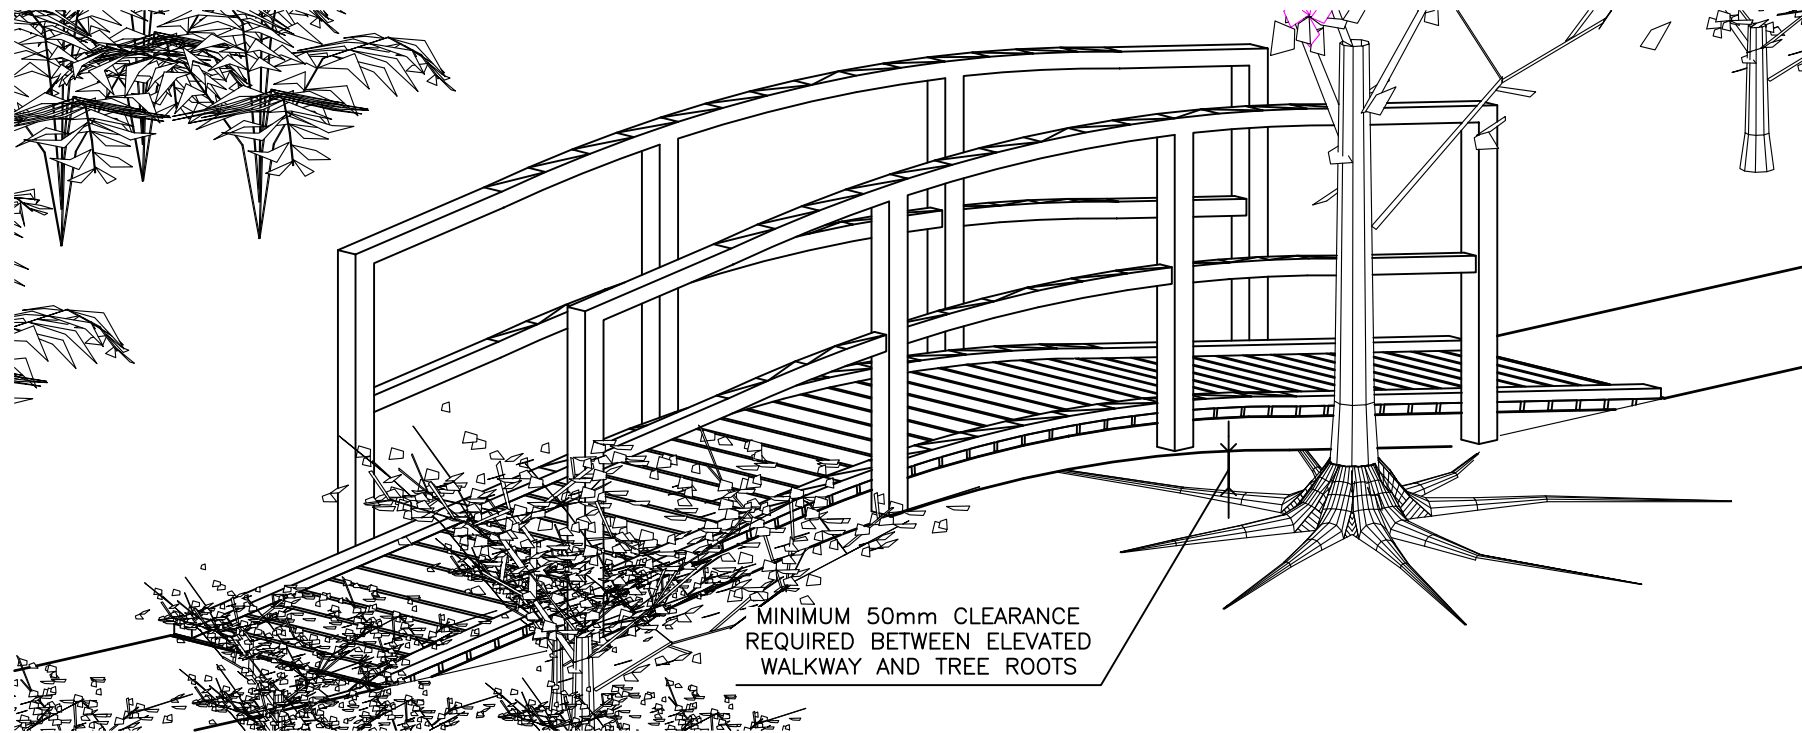

TIMBER ELEVATED WALKWAY
WITH HANDRAILS

ISSUE	AMENDMENT	DRAWN DATE	CHK'D DATE	APPR'D DATE
A	ORIGINAL ISSUE	May '02	Nov '05	Mar '06

DESIGN AUTHORISED FOR ISSUE P COTTON SIGNATURE ON ORIGINAL DATED 21/03/06				DESIGN	STD DWG GROUP	DATE	June '02
MANAGER CITY ASSETS, R.P.E.Q. 2546				DRAWN	CITY DESIGN	DATE	June '02
DESIGN APPROVED K FOSTER SIGNATURE ON ORIGINAL DATED 05/12/05				CHECKED	K. FOSTER	DATE	Nov '05
SENIOR PROGRAM OFFICER LANDSCAPE AMENITY SECTION				DRAWING FILENAME	UMS 521.dwg		
				ASSOCIATED PLANS			



BRISBANE CITY COUNCIL - CITY POLICY & STRATEGY DIVISION

**ELEVATED WALKWAY
WITH AND WITHOUT
HANDRAIL**

SCALE		NOT TO SCALE	
DWG No.		UMS 521	
ORIGINAL SIZE	A3	REVISION	A