


**ROOT DEFLECTOR INSTALLATION
BEHIND KERB**

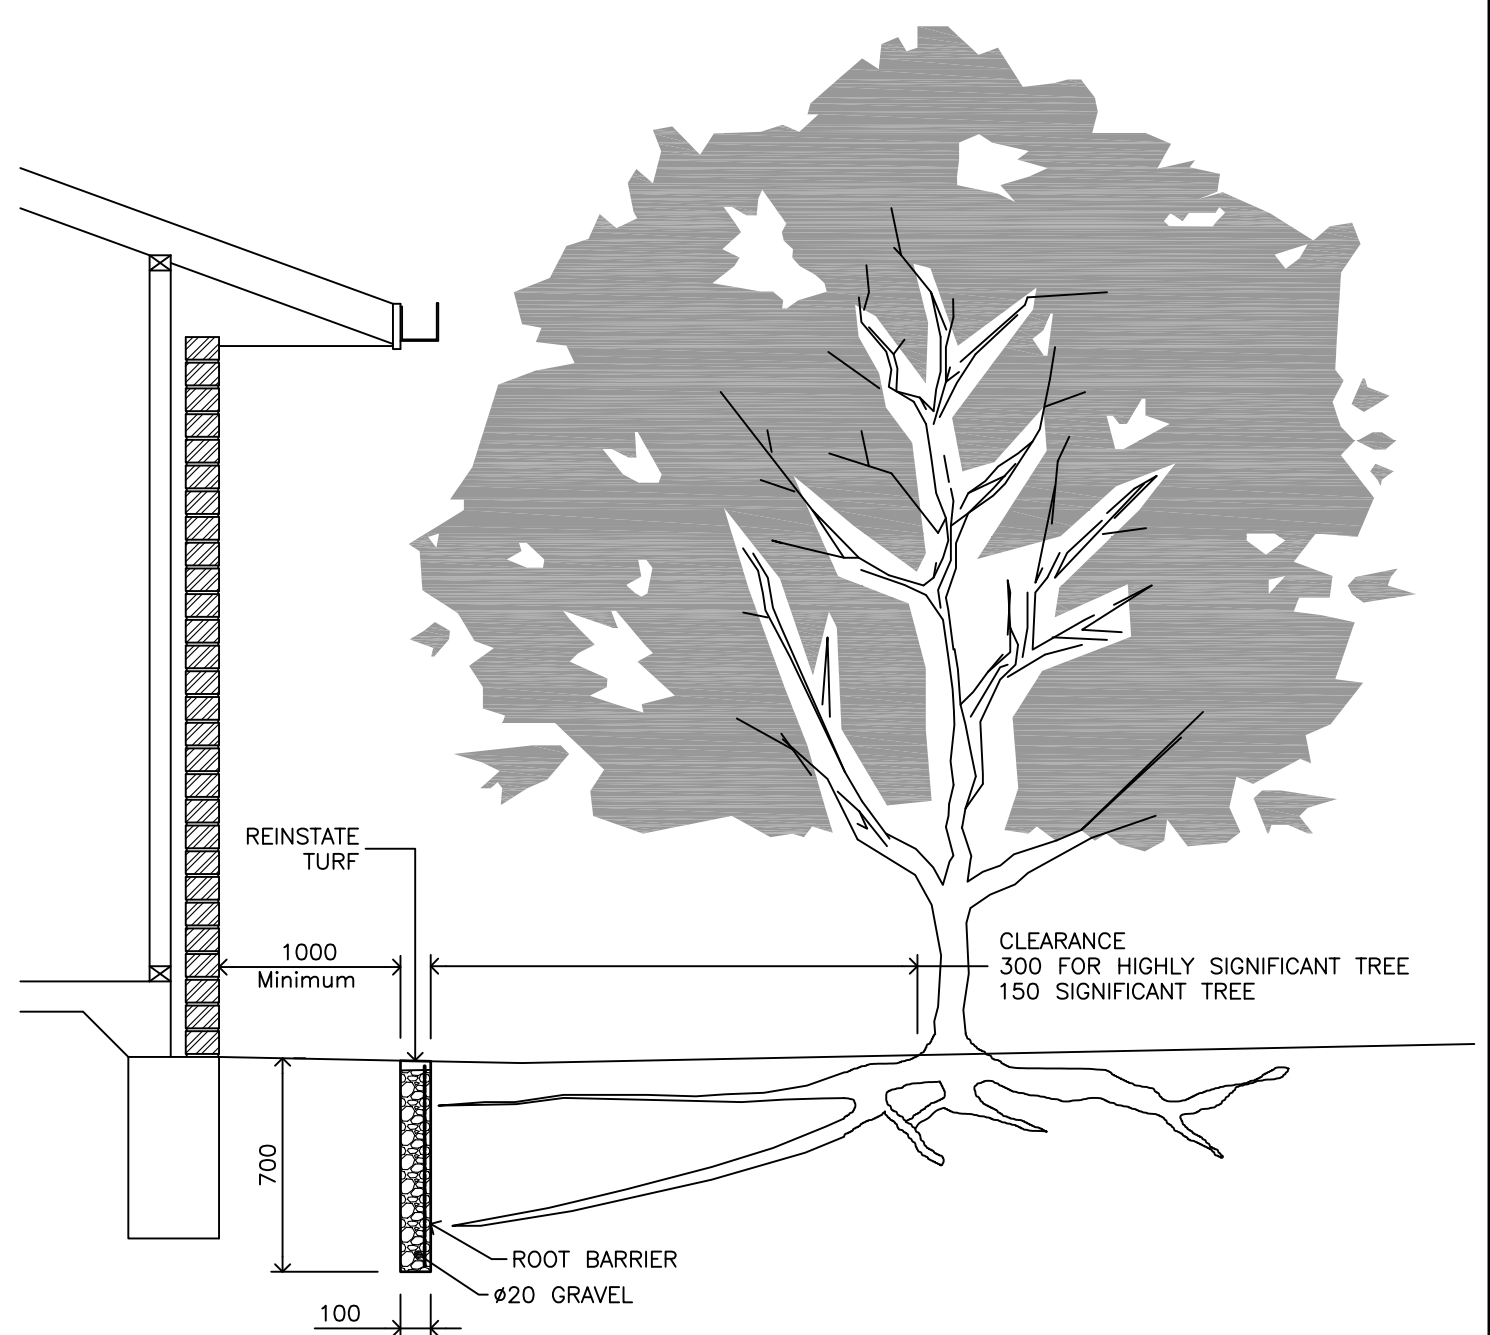

**ROOT DEFLECTOR INSTALLATION
ADJACENT A STRUCTURE**

NOTES:

1. LENGTH OF ROOT BARRIER TRENCH TO BE 3000 EACH SIDE OF THE TREE $\text{\textcircled{C}}$ OR PREFERABLY COVER THE DRIP LINE OF A MATURE TREE, WHICHEVER IS LESSER.
2. LOSS OF MAJOR ROOTS MAY REQUIRE THINNING OF THE CROWN.
3. ALL DIMENSIONS IN MILLIMETRES (U.N.O.).

A	ORIGINAL ISSUE	May '02	Nov '05	Mar '06
ISSUE	AMENDMENT	DRAWN DATE	CHK'D DATE	APPR'D DATE

DESIGN AUTHORIZED FOR ISSUE P COTTON SIGNATURE ON ORIGINAL DATED 21/03/06				
DESIGN	STD DWG GROUP	DATE	June '02	
DRAWN	CITY DESIGN	DATE	June '02	
CHECKED	K. FOSTER	DATE	Nov '05	
DRAWING FILENAME	UMS 523.dwg			
ASSOCIATED PLANS				
MANAGER CITY ASSETS, R.P.E.Q. 2546 DESIGN APPROVED K FOSTER SIGNATURE ON ORIGINAL DATED 05/12/05 SENIOR PROGRAM OFFICER LANDSCAPE AMENITY SECTION				



BRISBANE CITY COUNCIL - CITY POLICY & STRATEGY DIVISION

**ROOT DEFLECTOR INSTALLATION
ADJACENT TO EXISTING
ROAD AND STRUCTURES**

SCALE NOT TO SCALE	
DWG No. UMS 523	
ORIGINAL SIZE A3	REVISION A