


PLAN

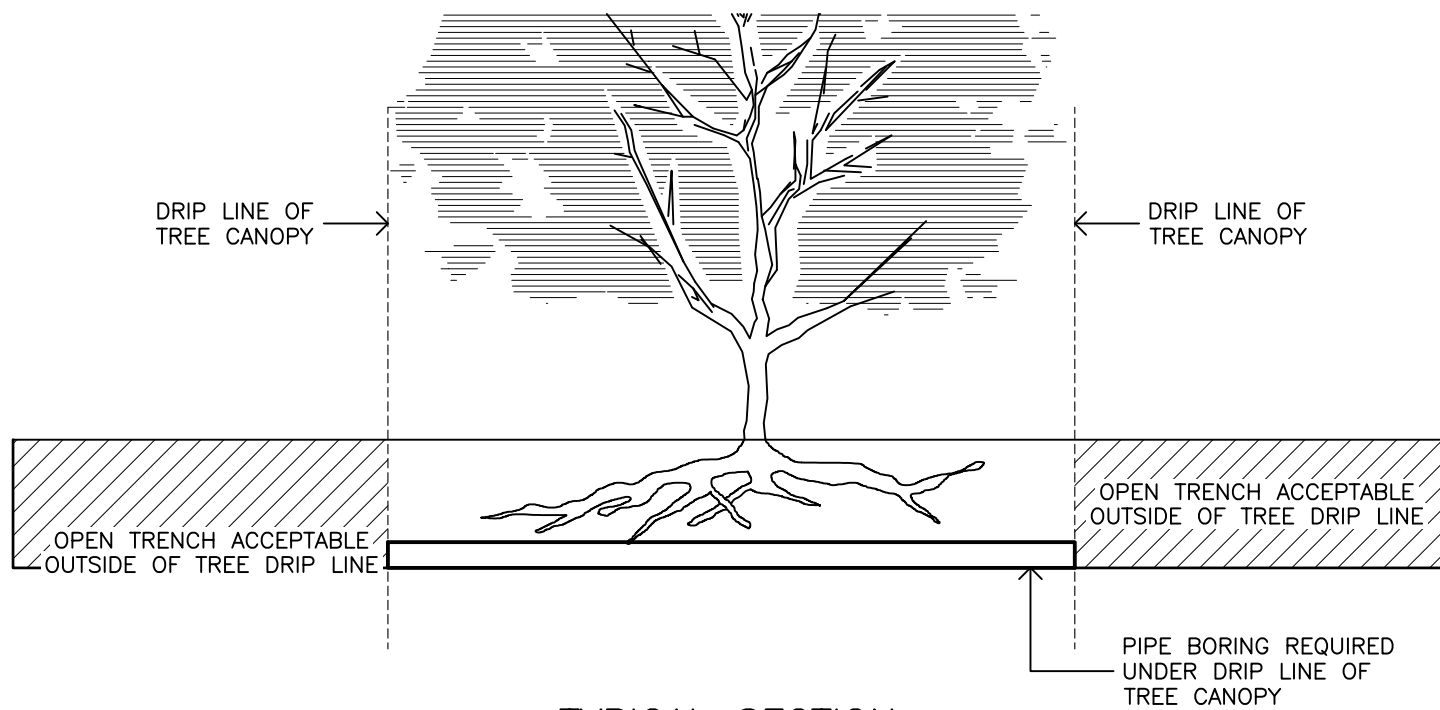

TYPICAL SECTION

INSTALLATION OF SERVICE TRENCH ADJACENT TO A TREE

ISSUE	AMENDMENT	DRAWN DATE	CHK'D DATE	APPR'D DATE
A	ORIGINAL ISSUE	May '02	Nov '05	Mar '06

DESIGN AUTHORIZED FOR ISSUE P COTTON SIGNATURE ON ORIGINAL DATED 21/03/06				DESIGN	STD DWG GROUP	DATE	June '02
MANAGER CITY ASSETS, R.P.E.Q. 2546				DRAWN	CITY DESIGN	DATE	June '02
DESIGN APPROVED K FOSTER SIGNATURE ON ORIGINAL DATED 05/12/05				CHECKED	K. FOSTER	DATE	Nov '05
SENIOR PROGRAM OFFICER LANDSCAPE AMENITY SECTION				DRAWING FILENAME	UMS 524.dwg		
				ASSOCIATED PLANS			



BRISBANE CITY COUNCIL - CITY POLICY & STRATEGY DIVISION

INSTALLATION OF SERVICE TRENCH ADJACENT TO A TREE

SCALE	NOT TO SCALE	
DWG No.	UMS 524	
ORIGINAL SIZE	A3	REVISION
		A