

CONCRETE WORKS

ALL CONCRETE TO BE MINIMUM GRADE N25.

ALL CONCRETE TO BE BROOM FINISHED OR OTHER FINISH AS SPECIFIED FOR PARK TYPE/PRECINCT. FOR SLIP RESISTANCE REQUIREMENTS REFER SPECIFICATION S150 ROADWORKS.

CONCRETE WORKS TO BE REINFORCED AS SPECIFIED, ENSURE MIN. TOP COVER OF 45mm. (MIN. SL72 MESH) 125mm MIN. THICKNESS.

ALL PATHWAY/ PAVEMENT AREAS TO HAVE A 1:50 MINIMUM CROSS-FALL. EXPANSION JOINTS AS A GUIDE @ 6m CCS WITH TOOL JOINTS @ 1.5m CCS. LARGER AREAS OF PAVEMENT TO BE REVIEWED BY ENGINEER.

PATHWAYS & PAVEMENTS TO COMPLY WITH AUSTRALIAN STANDARDS AND COUNCIL REQUIREMENTS FOR ACCESS & MOBILITY (AS 1428-2003).

EXPANSION JOINTS TO BE FULL DEPTH 10mm THICK CLOSED CELL CROSS-LINKED POLYETHYLENE FOAM (85-150Kg/m³). SEAL SURFACE OF JOINT WITH A SUITABLE POLYETHYLENE SEALANT.

GENERAL NOTES

ENSURE MOWN HEIGHT OF GRASS (TURF) AREAS FINISHES FLUSH WITH PAVEMENT AREAS.

ENSURE GARDEN AREAS (MULCH) FINISH 25mm BELOW ADJACENT F.S.L.'s OF PAVEMENT AREAS.


WHERE SPECIFIED - SITE FURNITURE IS TO BE INCORPORATED AS PART OF INTEGRATED PICNIC SETTING NODE. REFER UMS 711 FOR SUPPLIERS

ENSURE PARK ELEMENTS ARE LOCATED AND CONSTRUCTED IN ACCORDANCE WITH DETAILED LANDSCAPE PLAN, AND SUBDIVISION AND DEVELOPMENT GUIDELINES.

ENSURE PARK ELEMENTS ARE CLEANED OF CONCRETE SLURRY OR SPRAY WHEN INSTALLED TO PREVENT STAINING OR DAMAGE TO APPLIED FINISHES.

COLOUR SELECTION IN ACCORDANCE WITH STANDARD BCC CORPORATE COLOUR PALETTE.

DIMENSIONS IN MILLIMETRES. (U.N.O).

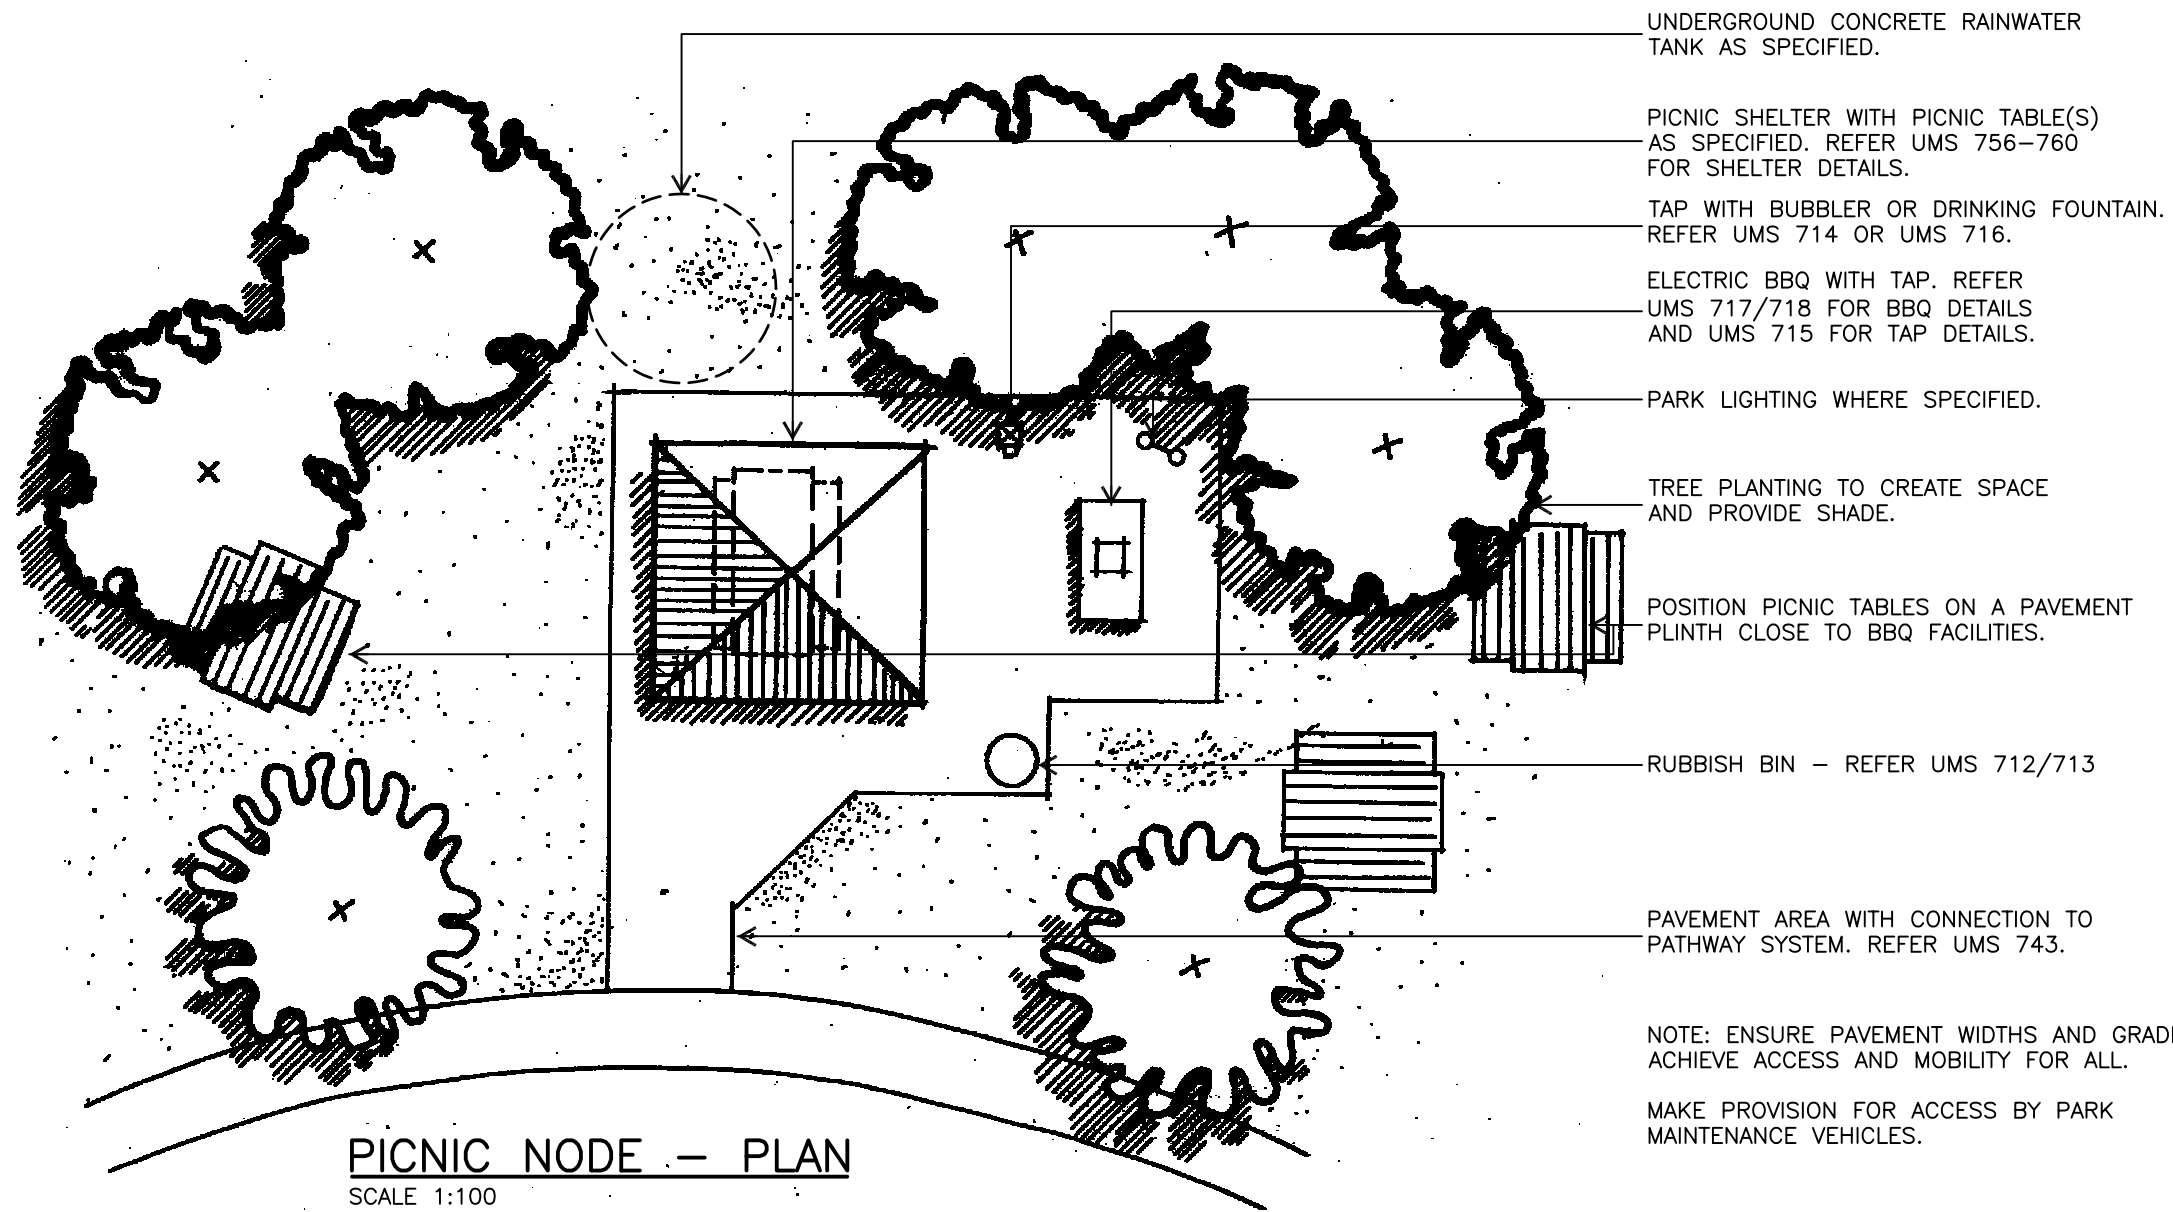

ISSUE	AMENDMENT	DRAWN DATE	CHK'D DATE	APPR'D DATE
C	Concrete Rainwater Tank Requirement Added.	DJL 07/07	BH 08/07	BH 08/07
B	Shelter Std Dwgs Reference Added	DJL 08/05	JT 12/05	PC 21/3/06
A	ORIGINAL ISSUE	Dec '03	Jul '04	PC 09/04

DESIGN AUTHORISED FOR ISSUE PAUL COTTON SIGNATURE ON ORIGINAL DATED 03/09/04				DESIGN	CITY DESIGN - L.A.	DATE	Dec '03
MANAGER INFRASTRUCTURE MANAGEMENT R.P.E.Q.: 2566				DRAWN	CITY DESIGN - L.A.	DATE	Dec '03
DESIGN APPROVED				CHECKED	UMD - E&P (J.T.) and IMB (D.L. & G.M.)	DATE	Jun '04
LAUREN TEMPLEMAN SIGNATURE ON ORIGINAL DATED 31/08/04				DRAWING FILENAME	/UMS 751.dwg		
PRINCIPAL PROGRAM OFFICER PARKS				ASSOCIATED PLANS	UMS 756 - 760		



BRISBANE CITY COUNCIL - URBAN MANAGEMENT DIVISION

PICNIC NODE	
--------------------	--

SCALE	
AS SHOWN	
DWG No. UMS 751	
ORIGINAL SIZE	REVISION
A3	C