


CENTRE LINES

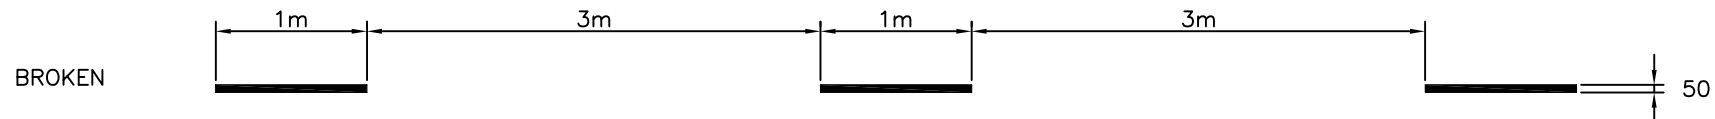


UNBROKEN




STOP LINES




GIVE WAY LINES

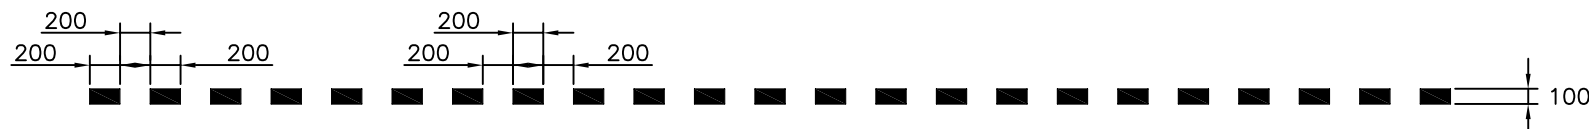

PAVEMENT ARROW

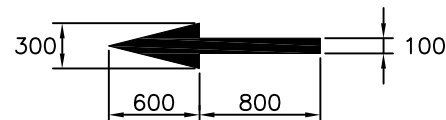

CROSSING DIAGONALS

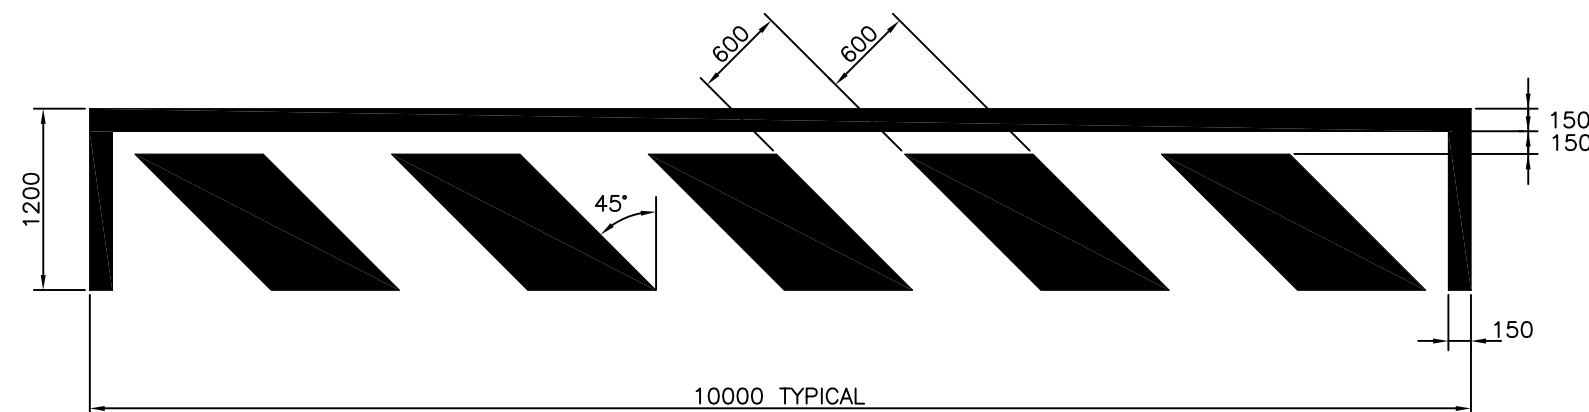

NOTES:

1. MARKINGS TO BE COMPLETED IN YELLOW, SKID RESISTANT PAVEMENT MARKING MATERIAL.
2. ALL DIMENSIONS IN MILLIMETRES (U.N.O.).

A	ORIGINAL ISSUE	Sep '04	Nov '05	Mar '06
ISSUE	AMENDMENT	DRAWN DATE	CHK'D DATE	APPR'D DATE

DESIGN AUTHORISED FOR ISSUE			
P COTTON SIGNATURE ON ORIGINAL DATED 21/03/06			
MANAGER CITY ASSETS, R.P.E.Q. 2546			
DESIGN APPROVED			
B HANSEN SIGNATURE ON ORIGINAL DATED 02/03/06			
PRINCIPAL ENGINEER STRATEGIC INFRASTRUCTURE MANAGEMENT			
DESIGN	BCC	DATE	Sep '04
DRAWN	CA (DJL)	DATE	Sep '04
CHECKED	CA (GMc)	DATE	Nov '05
DRAWING FILENAME	UMS 851.dwg		
ASSOCIATED PLANS	SUPERSEDES MRD DWG TC9745		



**BRISBANE CITY COUNCIL - CITY POLICY & STRATEGY DIVISION**

**BIKEWAY PAVEMENT MARKINGS (ON ROAD BIKEWAYS)**

SCALE: NOT TO SCALE  
 DWG No. **UMS 851**  
 ORIGINAL SIZE: A3 REVISION: A