



NOTES:

1. CONCRETE FOOTING TO BE GRADE N25 TO AS3600.
2. GALVANISED STEEL TUBE TO BE IN ACCORDANCE WITH AS/NZS1163.
3. ROLLFORM DEFLECTION RAIL FROM A SINGLE PIECE 6500 LONG TUBE.
4. GALVANISED STEEL ON DEFLECTION RAIL TO BE POWDERCOATED IN BCC CORPORATE COLOUR PALETTE "YELLOW 5" (AS2700-1996 "Y11 CANARY YELLOW" EQUIV.). PREHEAT TUBE BEFORE COATING
5. ALTERNATE BANDS OF WHITE OR SILVER (TWO BANDS) AND RED (ONE BAND) OF REFLECTIVE TAPE TO BE CLASS 1A RETROREFLECTIVE SHEETING TO AS1906.2 INSTALLED AS SHOWN IN DETAIL 'A'.
6. DIMENSIONS IN MILLIMETRES (U.N.O.).

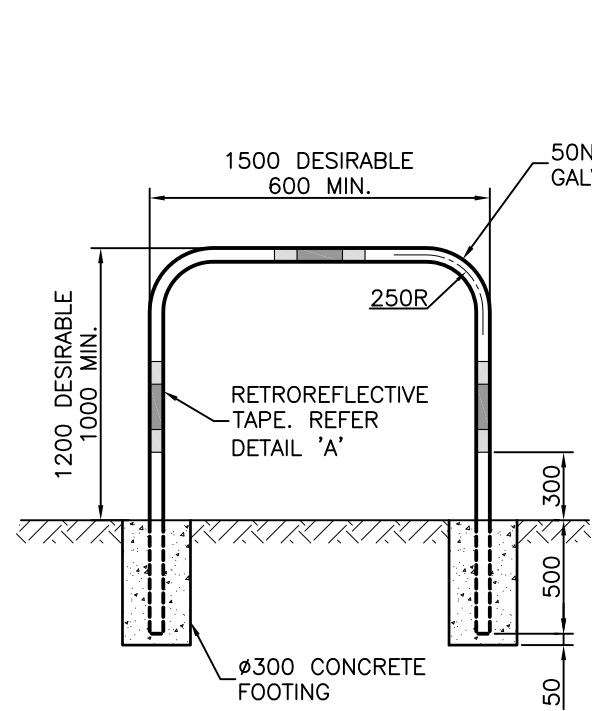


REST RAIL DETAIL

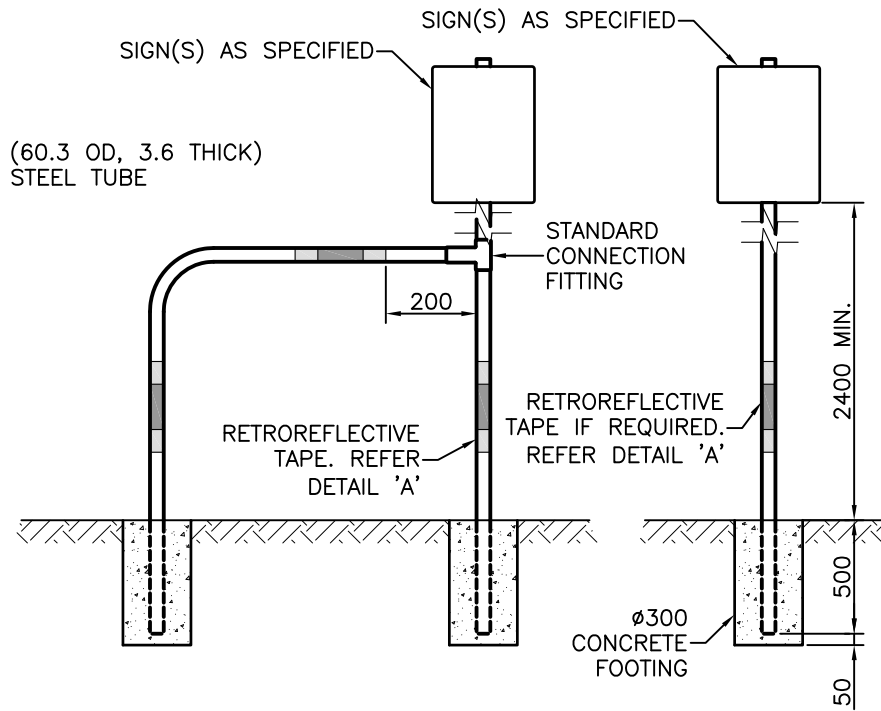


REST RAIL/SIGN POST DETAIL



SIGN POST DETAIL

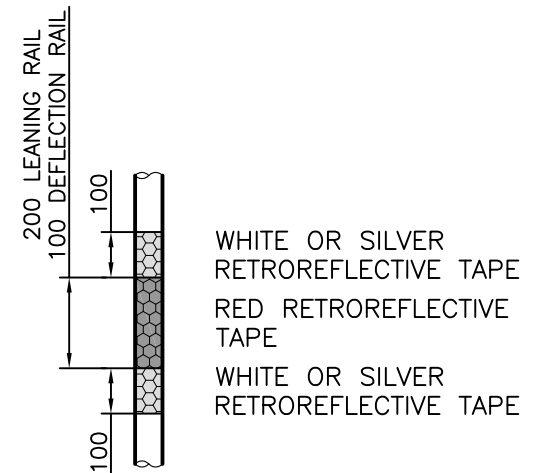


**DETAIL 'A'
RETROREFLECTIVE
TAPE REQUIREMENTS**

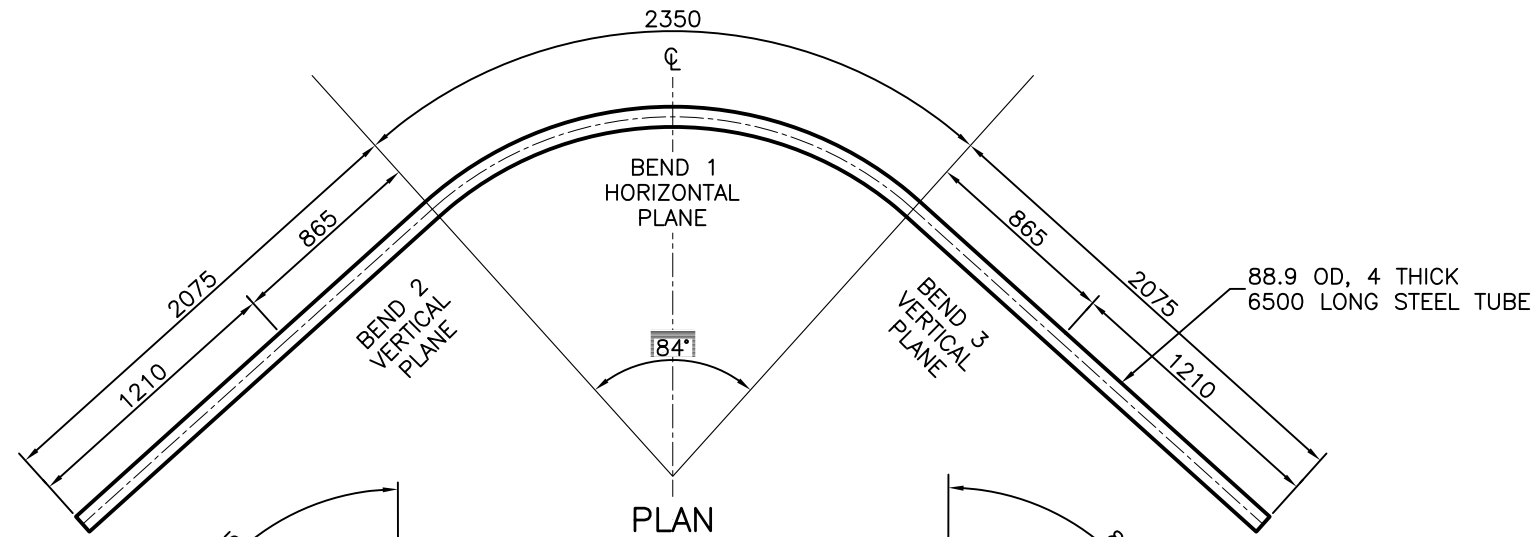

DEFLECTION RAIL BENDING DETAILS

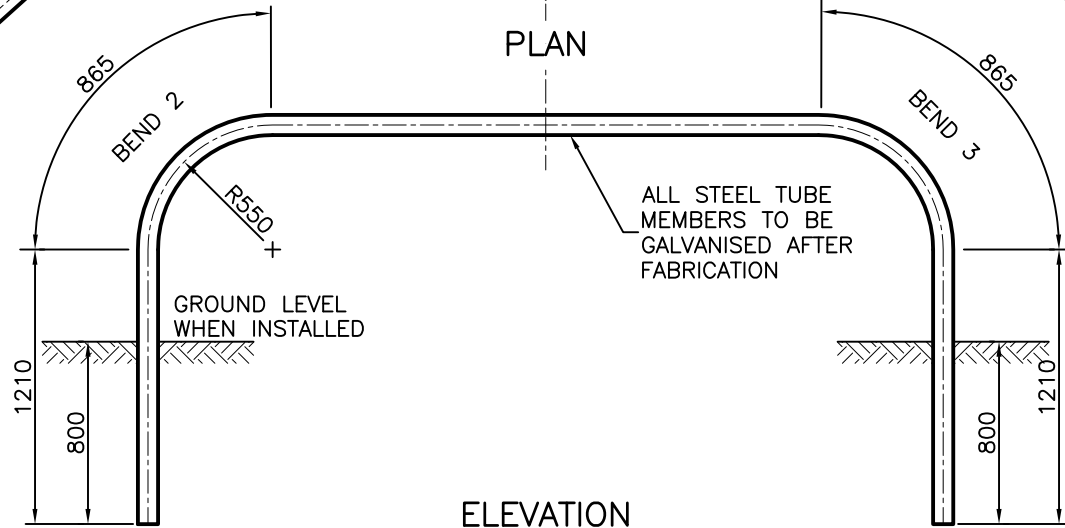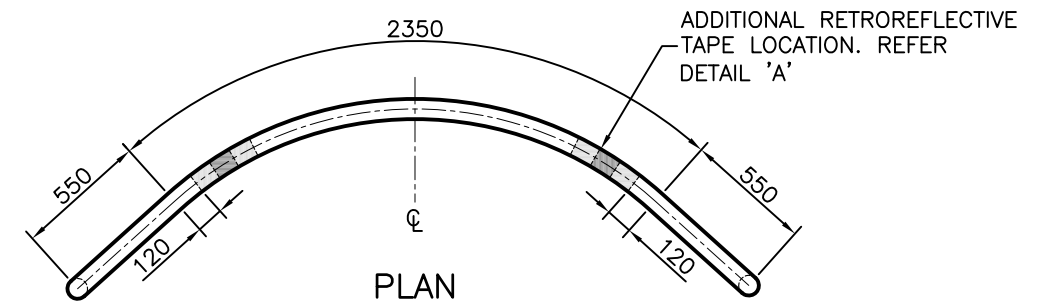

ELEVATION

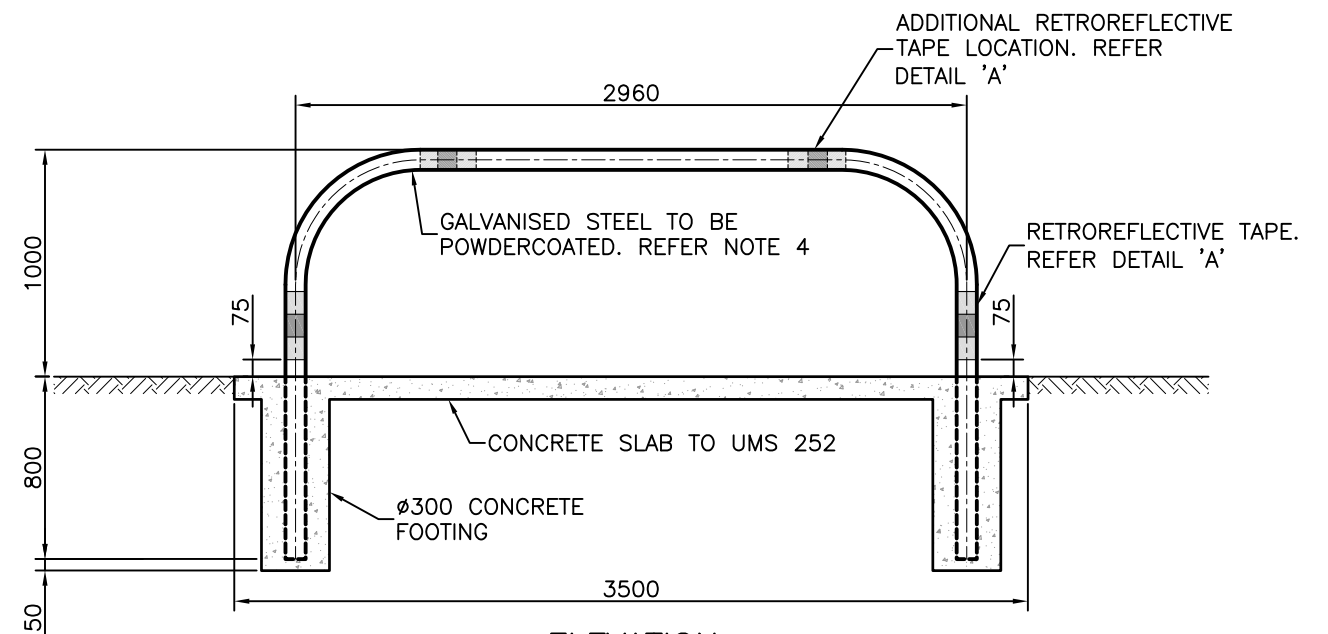

ELEVATION

DEFLECTION RAIL INSTALLATION DETAILS

ISSUE	AMENDMENT	DRAWN DATE	CHK'D DATE	APPR'D DATE
D	Reflective Tape Requirements Modified.	DL 01/12	IC 1/5/12	GB 31/5/12
C	Reflective Tape Req. Mod, Note 4 Added	DL 03/10	IC 06/10	PC 06/10
B	Log Barrier Fence Deleted, Note 5 Deleted	DJL 08/05	BH Feb '06	PC 21/3/06
A	ORIGINAL ISSUE	April '01	May '01	June '01

DESIGN AUTHORISED FOR ISSUE B. BALL SIGNATURE ON ORIGINAL DATED 29/6/01				DESIGN	STD DWG GROUP	DATE	April '01
MANAGER ASSET SUPPORT - R.P.E.O: 3, 8, 5, 2				DRAWN	CITY DESIGN	DATE	April '01
DESIGN APPROVED B. HANSEN SIGNATURE ON ORIGINAL DATED 27/6/01				CHECKED	M. STEER	DATE	April '01
PRINCIPAL ASSET OFFICER ROADS & DRAINAGE				DRAWING FILENAME	UMS 256.dwg		
				ASSOCIATED PLANS	SUPERSEDES WS 16-6		



BRISBANE CITY COUNCIL STANDARD DRAWING

BIKEWAY FURNITURE DETAILS

SCALE: NOT TO SCALE
DWG No. **UMS 256**
ORIGINAL SIZE: A3 REVISION: D