



PARTS LIST			
NO	TITLE	MATERIAL	QTY
1	GRATE TOP PLATE	5mm STEEL	1
2	FEMALE TONGUE	20 x 6 FLAT	1
3	MALE TONGUE	25 x 6 FLAT	1
4	SUPPORT BARS	20 x 6 FLAT	11
5	ROLLED RING	20 x 6 FLAT	1
6	CAM LOCK PLATE	3 mm STEEL	2
7	BCC EMBLEM	114 x 107 HIGH	1
8	TREE SPEAR SLOT	LASER CUT	2

PARTS LIST			
NO	TITLE	MATERIAL	QTY
1	GRATE TOP PLATE	5mm STEEL	1
2	FEMALE TONGUE	20 x 6 FLAT	1
3	MALE TONGUE	25 x 6 FLAT	1
4	SUPPORT BARS	20 x 6 FLAT	12
5	ROLLED RING	20 x 6 FLAT	1
6	CAM LOCK PLATE	3 mm STEEL	2
7	BCC EMBLEM	114 x 107 HIGH	1


PARTS LIST			
NO	TITLE	MATERIAL	QTY
1	GRATE TOP PLATE	5mm STEEL	1
2	FEMALE TONGUE	20 x 6 FLAT	1
3	MALE TONGUE	25 x 6 FLAT	1
4	SUPPORT BARS	20 x 6 FLAT	12
5	ROLLED RING	20 x 6 FLAT	1
6	CAM LOCK PLATE	3 mm STEEL	2
7	BCC EMBLEM	114 x 107 HIGH	1
8	TREE SPEAR SLOT	LASER CUT	2

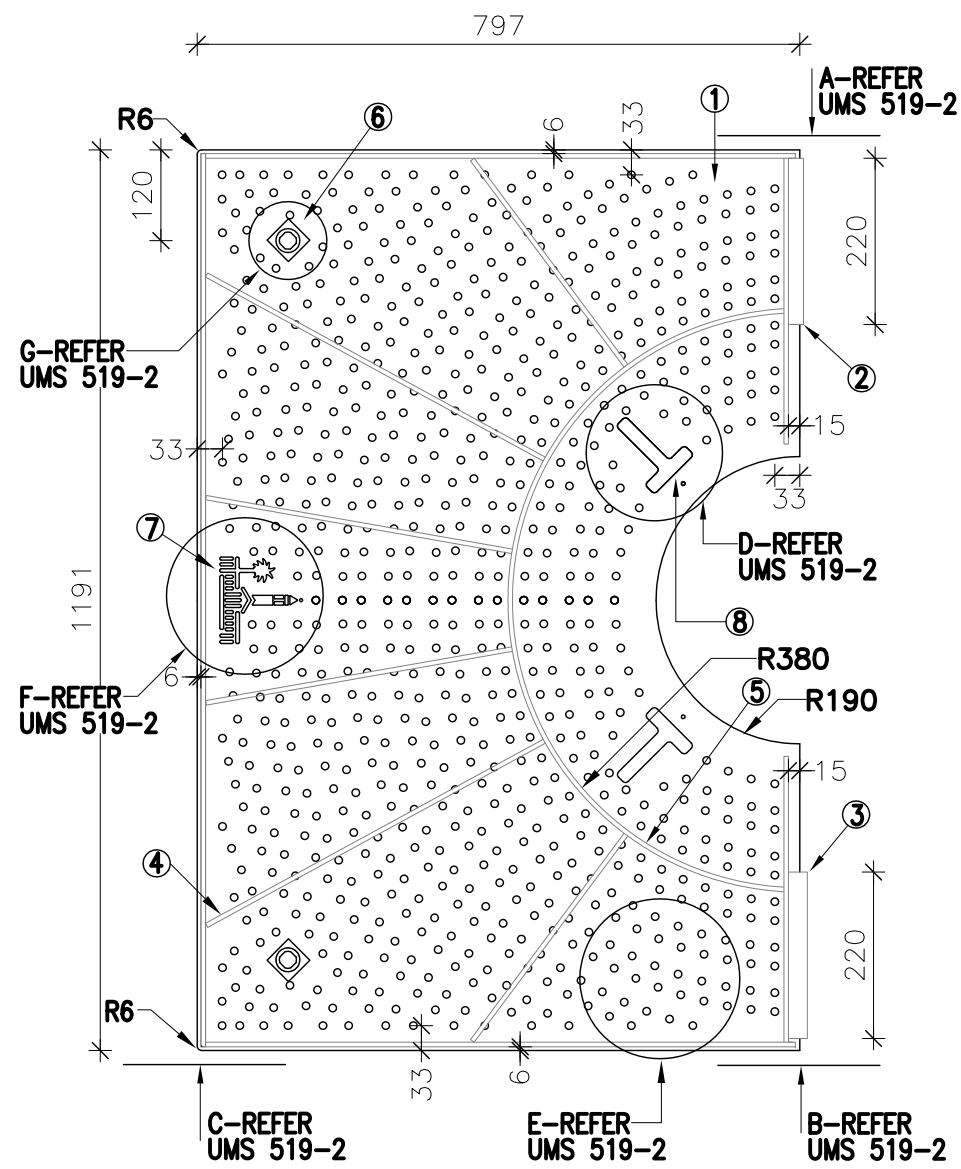

1200 X 1600
PLAN OF HALF GRATE – UNDERSIDE VIEW
SCALE 1:10

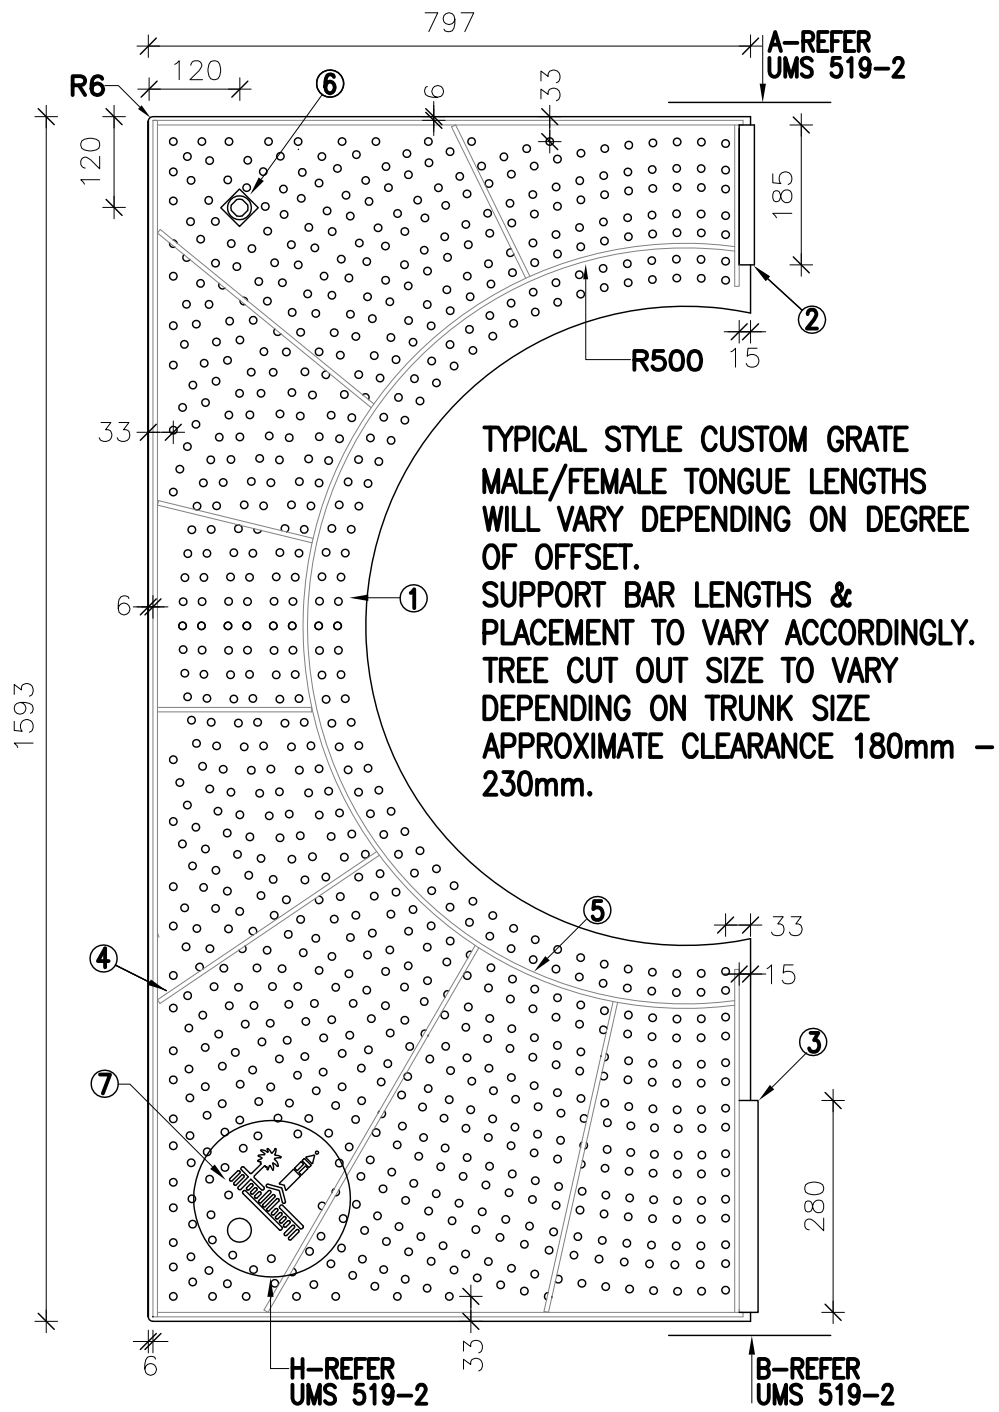

CUSTOM 1600 X 1600
PLAN OF HALF GRATE – UNDERSIDE VIEW
SCALE 1:10

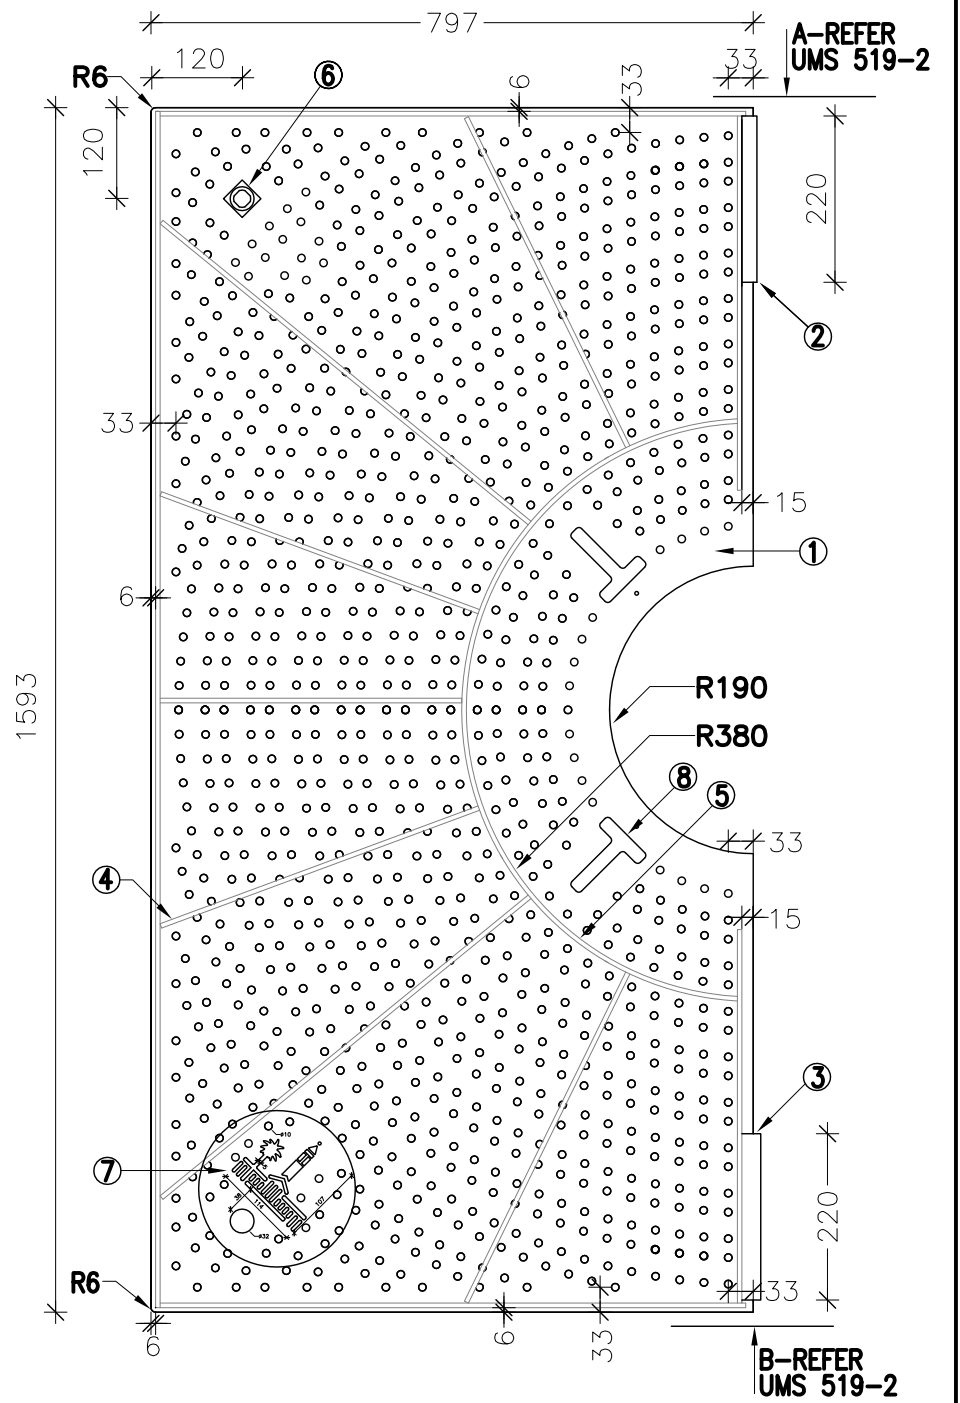

1600 X 1600
PLAN OF HALF GRATE – UNDERSIDE VIEW
SCALE 1:10

ISSUE	AMENDMENT	DRAWN DATE	CHK'D DATE	APPR'D DATE
A	ORIGINAL ISSUE	DEC '10	DEC '10	DEC '10

DESIGN AUTHORISED FOR ISSUE			
FOR	DESIGN	B.S.	DATE NOV '10
MANAGER ASSET MANAGEMENT, R.P.E.Q. N/A	DRAWN	D.S.	DATE DEC '10
DESIGN APPROVED	CHECKED	D.M.	DATE DEC '10
VICKI MARTIN SIGNATURE ON ORIGINAL 17/10/2011	DRAWING FILENAME	UMS 519-1	
PRINCIPAL OFFICER URBAN DESIGN UNIT	ASSOCIATED PLANS	UMS 519-2, UMS 519-3	



BRISBANE CITY COUNCIL STANDARD DRAWING

SCALE NOT TO SCALE

DWG No. **UMS 519-1**

ORIGINAL SIZE A3 REVISION A

TREE GRATE SETOUT PLANS