



**PLAN VIEW – TYPICAL
INDICATIVE DOOR AND
EQUIPMENT MOUNTING**

SCALE: NOT TO SCALE

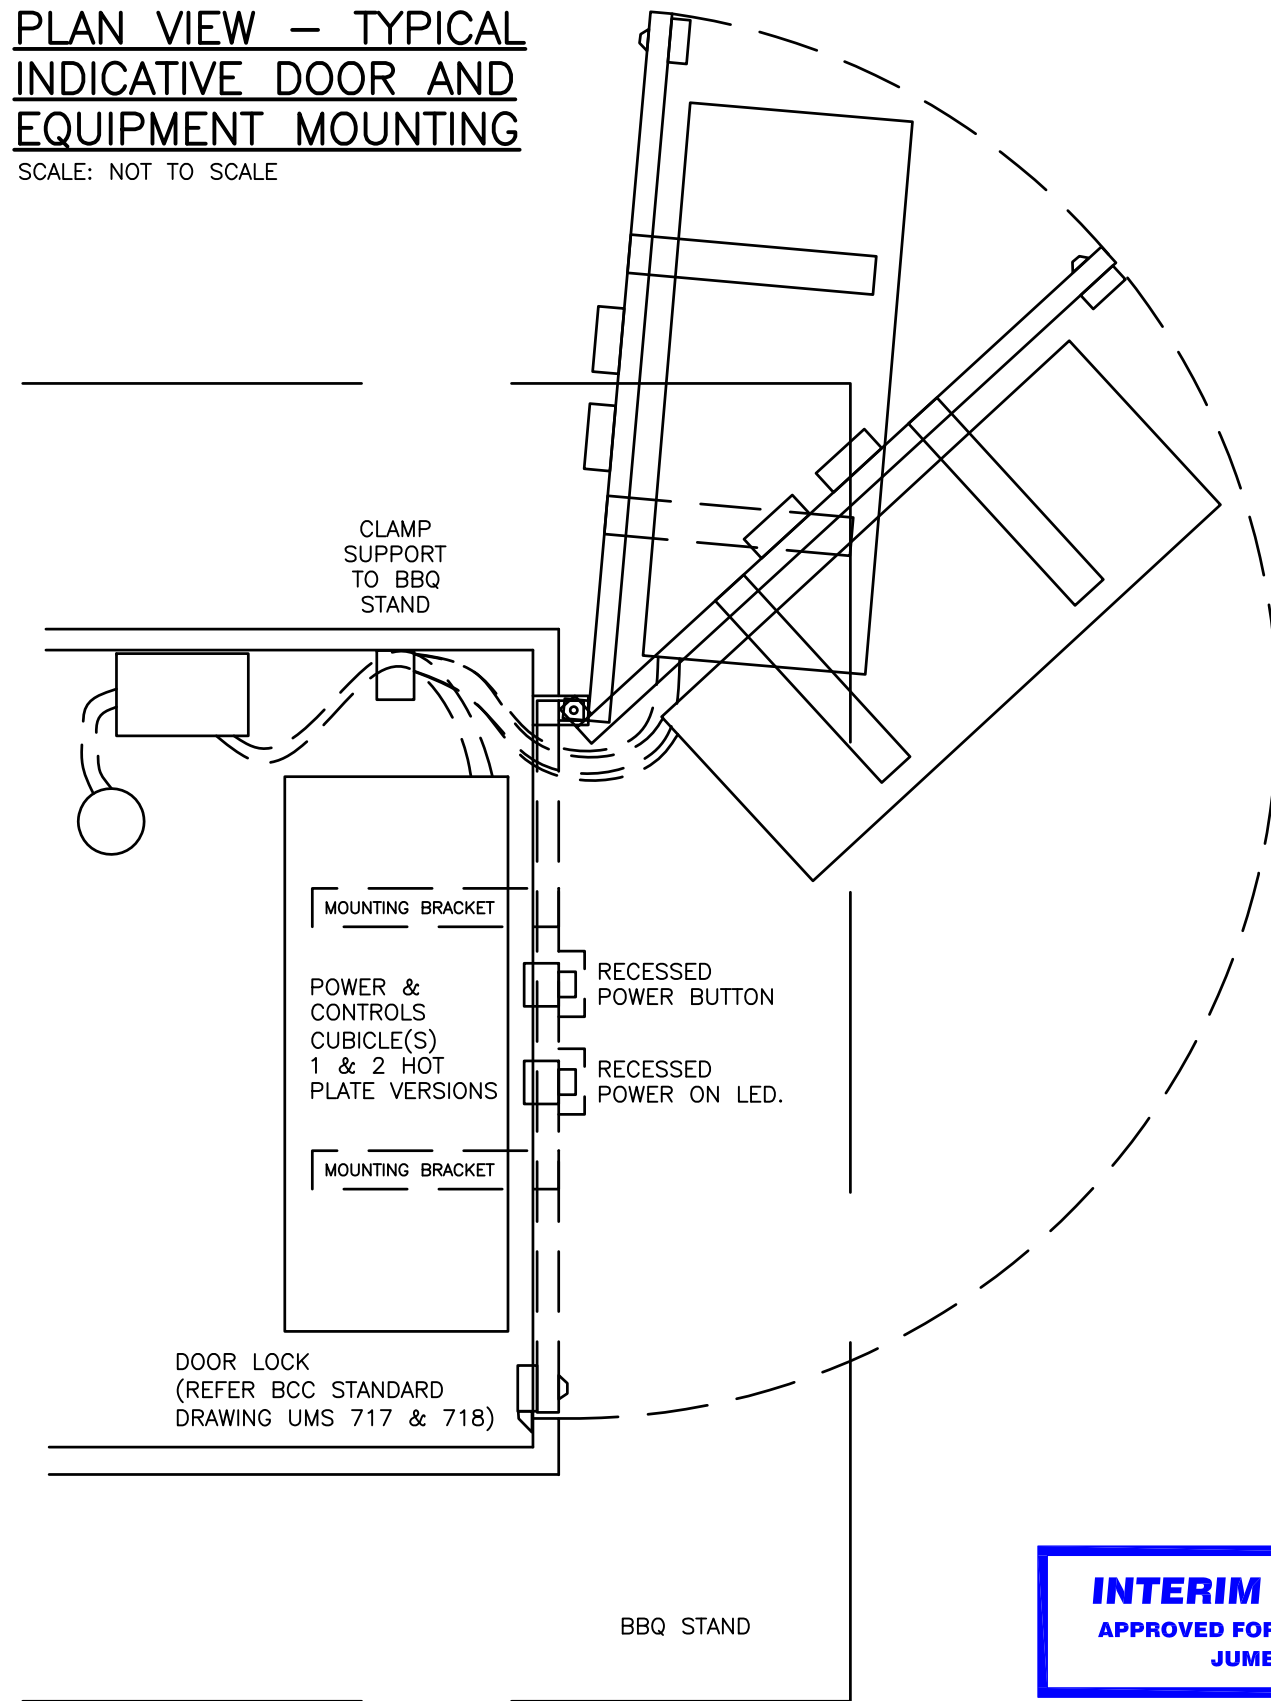

NOTE:
ALSO REFER TO DRAWINGS
UMS 717, 718, 722, 730
& 732

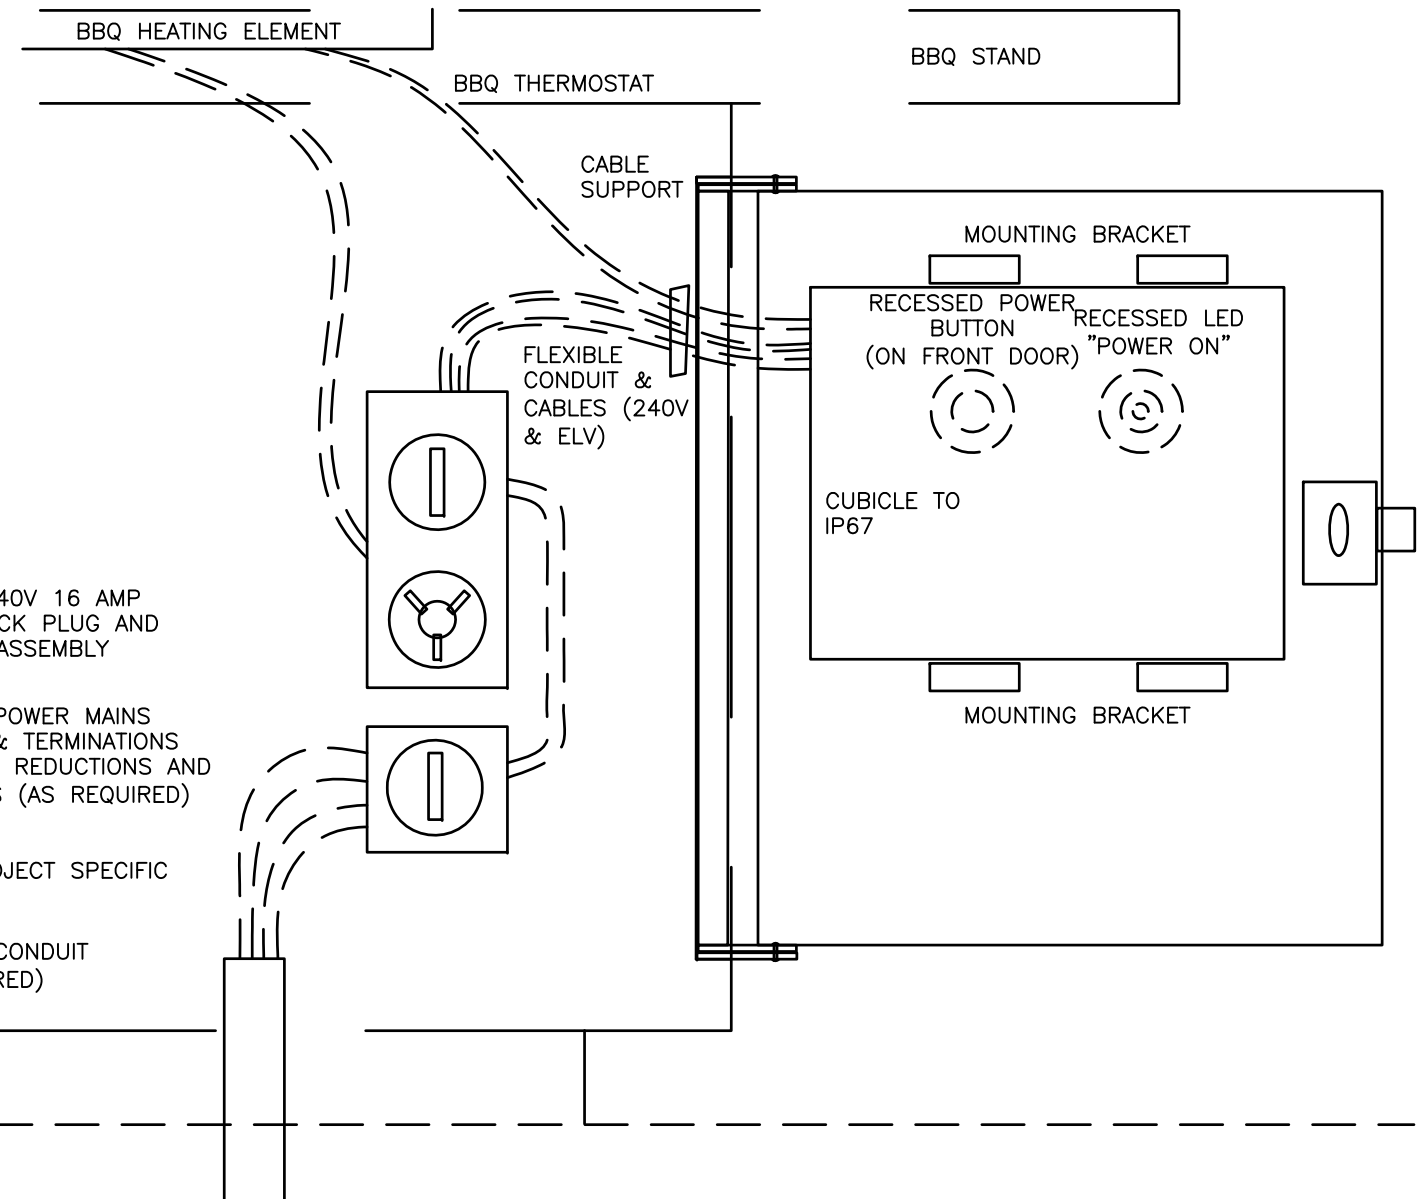

**SECTION VIEW – TYPICAL
INDICATIVE DOOR AND
EQUIPMENT MOUNTING**

SCALE: NOT TO SCALE

INTERIM RELEASE
APPROVED FOR DISTRIBUTION
JUNE 2012

IR	INTERIM RELEASE	Aug '11		
ISSUE	AMENDMENT	DRAWN DATE	CHK'D DATE	APPR'D DATE

DRAWING AUTHORISED FOR ISSUE			
DESIGN	CITY DESIGN (BSE)	DATE	Aug '11
DRAWN	CITY DESIGN (BSE)	DATE	Aug '11
CHECKED		DATE	
DRAWING FILENAME	UMS 719_1.dwg		
ASSOCIATED PLANS			
ASSET ENGINEERING MANAGER STRATEGIC ASSET MANAGEMENT PLANNING DESIGN APPROVED			
PRINCIPAL ENGINEER STRATEGIC ASSET MANAGEMENT PLANNING			



BRISBANE CITY COUNCIL STANDARD DRAWING

**BCC STANDARD
BBQ SWITCH BOXES
SECTION & SIDE VIEW**

SCALE: NOT TO SCALE	
DWG No. UMS 719/1	
ORIGINAL SIZE: A3	REVISION: IR