


## GENERAL NOTES

ENSURE GARDEN AREAS (MULCH) FINISH AT LEAST 25mm BELOW ADJACENT BOULDERS.

ENSURE WALLS ARE LOCATED AND LANDSCAPED IN ACCORDANCE WITH DETAILED LANDSCAPE PLAN, AND SUBDIVISION AND DEVELOPMENT GUIDELINES.

ALL DIMENSIONS IN MILLIMETRES (U.N.O.).

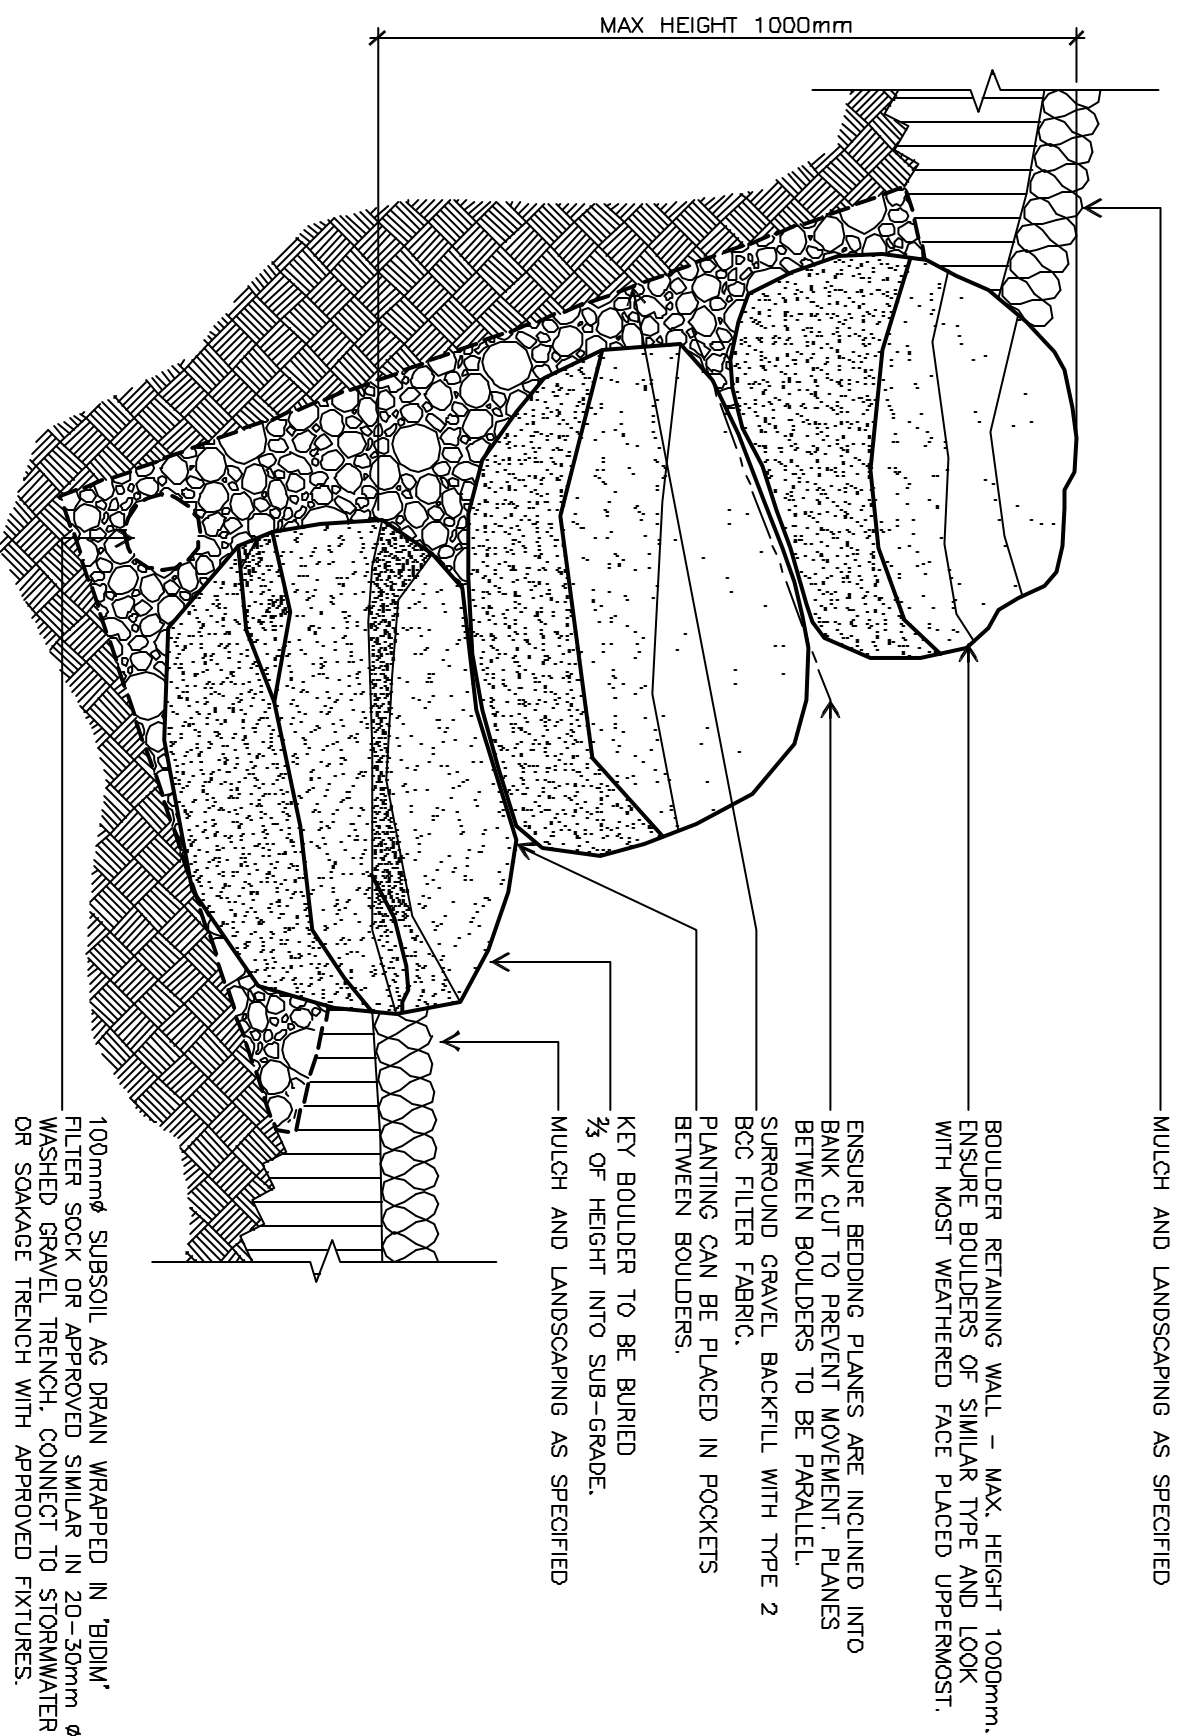

## BOULDER RETAINING WALL (MAX HT. 1m)

ISSUE	AMENDMENT	DRAWN DATE	CHK'D DATE	APPR'D DATE
A	ORIGINAL ISSUE	Dec '03	Jul '14	PC 19/04

DESIGN AUTHORISED FOR ISSUE  
PAUL COTTON SIGNATURE ON ORIGINAL  
DATED 13/03/14

MANAGER INFRASTRUCTURE MANAGEMENT  
R.P.E.O. 2516

DESIGN APPROVED  
LAREN TEPFELMAN SIGNATURE ON ORIGINAL  
DATED 31/08/14

PRINCIPAL PROGRAM OFFICER PARKS

DESIGN	CITY DESIGN - L.A.	DATE	Dec '03
DRAWN	CITY DESIGN - L.A.	DATE	Dec '03
CHECKED	UHS - EAP J.J.I. and H.B. D.L. & G.M.	DATE	Jun '04
DRAWING FILENAME	UHS 734.dwg		
ASSOCIATED PLANS			



**BRISBANE CITY COUNCIL - URBAN MANAGEMENT DIVISION**

**BOULDER RETAINING WALL**

SCALE	1:10
TITLE	<b>UMS 734</b>
ORIGINAL SIZE	A3
REVISION	A