


EQUIPMENT & FIXTURES NOTES

- E1. SUPPLY AND INSTALL HOOP, BACKBOARD AND POST IN ACCORDANCE WITH QLD. BASKETBALL INCORPORATED REQUIREMENTS AND ISSUE STRUCTURAL ENGINEER'S CERTIFICATION UPON COMPLETION.
- E2. ALL PROPRIETARY FIXINGS SHALL BE INSTALLED TO MANUFACTURERS SPECIFICATIONS.
- E3. FOR BASKETBALL HOOP, POST AND POST SLEEVE. SUPPLIER TO BE APPROVED BY COUNCIL REPRESENTATIVE PRIOR TO INSTALLATION. REFER UMS 711 FOR CONTACT DETAILS.
- E4. SLEEVE TO BE INSTALLED TO SUIT POST SIZE FOR EASY REMOVAL AND INSPECTION.
- E5. THE BASKETBALL HOOP WILL BE FREE OF NET HOOKS TO REDUCE THE POSSIBILITY OF ENTRAPMENT OF FINGERS OR JEWELLERY. ATTACHMENTS FOR OTHER SPORTS ARE NOT TO BE ADDED TO THE REAR OF THE BASKETBALL POSTS.
- E6. THE BACKING BOARD IS TO BE FIBREGLASS AND IS TO HAVE ROUNDED CORNERS AND BE FREE OF SHARP EDGES.
- E7. BOLT ENDS OF THE BACKBOARD MOUNTING PLATE ARE TO BE CUT OFF FLUSH TO REDUCE THE POSSIBILITY OF LACERATION INJURIES. TAMPER PROOF BOLTS AND NUTS ARE TO BE USED FOR ATTACHING ALL FIXTURES AND FITTINGS.
- E8. SECURE THE POST TO THE SLEEVE USING STAINLESS STEEL TAMPER PROOF BOLTS AND NUTS, ENSURING THE POST IS AT THE CORRECT ALIGNMENT TO THE COURT. CUT OFF EXCESS BOLT THREADS.
- E9. POWDER COAT POST, STAYS AND HOOP, OR OTHER FINISH AS SPECIFIED. UNLESS OTHERWISE SPECIFIED, HOOP, POSTS AND STAYS TO BE POWDERCOATED. REFER UMS 711 FOR SPECIFIC COLOUR.

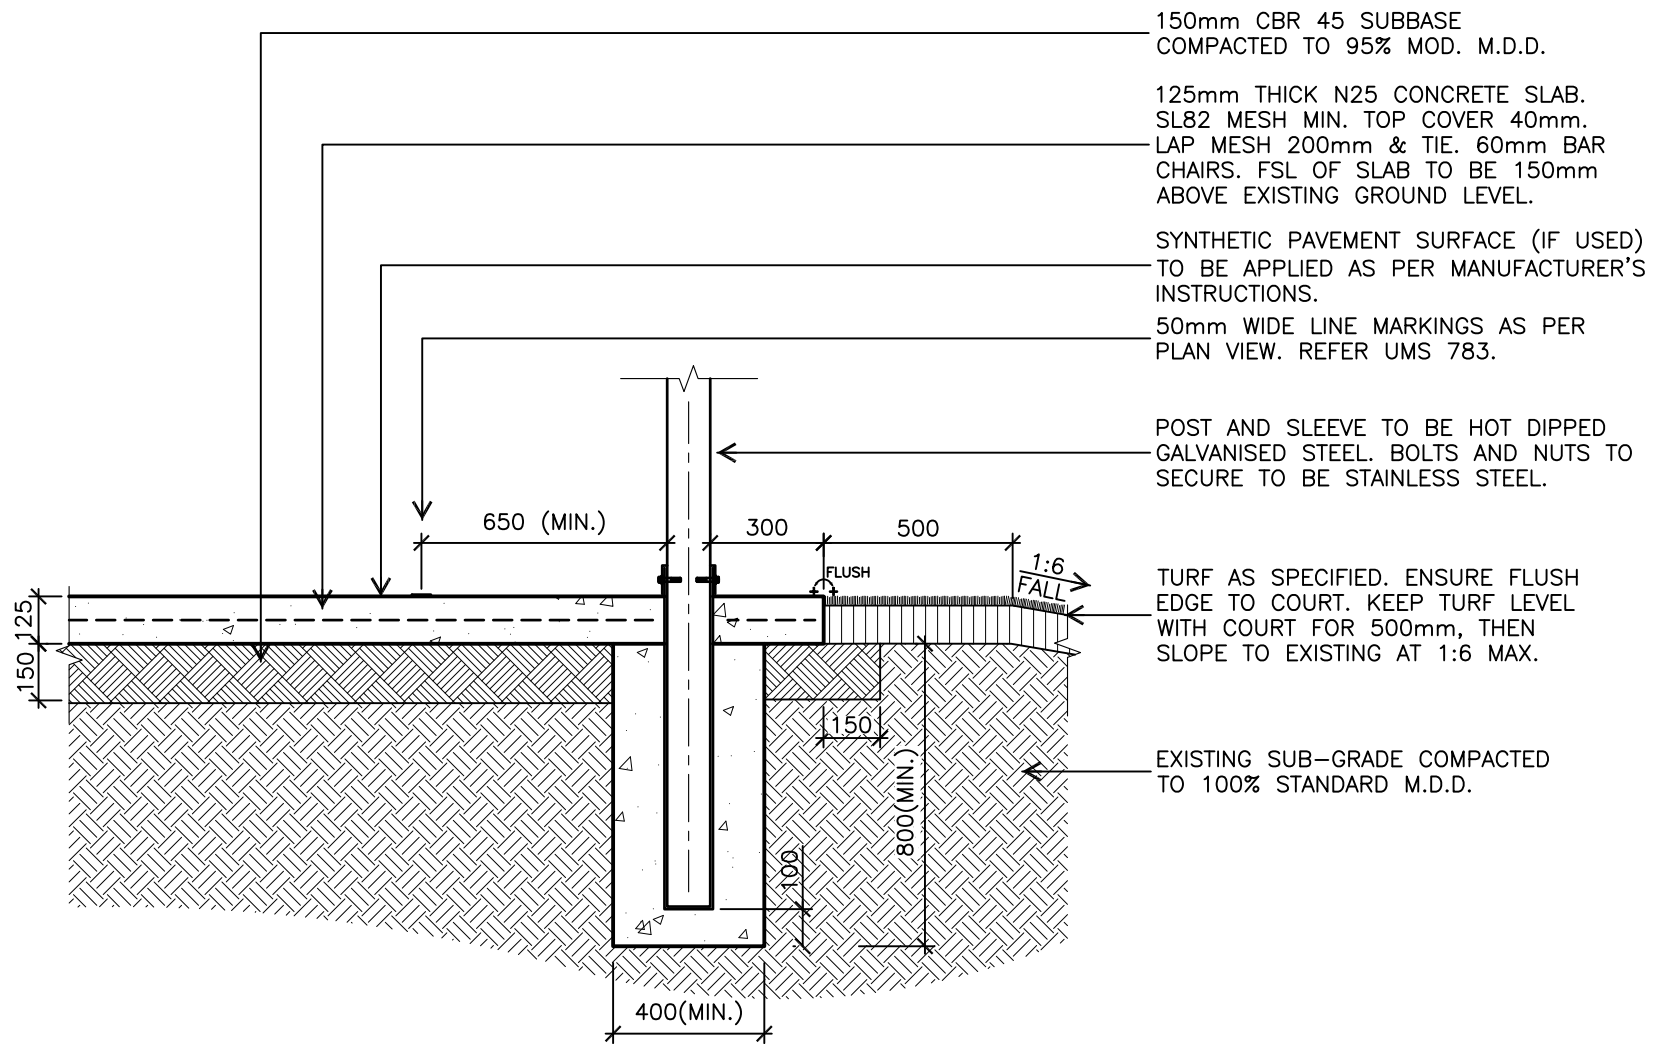

BASKETBALL POST – SECTION

SCALE 1:20

GENERAL NOTES

- G1. COURT TO BE SET OUT TO ENSURE WATER DOES NOT POND ON SURFACE.
- G2. ENSURE MOWN HEIGHT OF GRASS (TURF) AREAS FINISH FLUSH WITH PLAYING SURFACE.
- G3. ENSURE BASKETBALL COURTS ARE LOCATED IN ACCORDANCE WITH DETAILED LANDSCAPE PLAN, AND SUBDIVISION AND DEVELOPMENT GUIDELINES.
- G4. ENSURE PARK ELEMENTS ARE CLEANED OF CONCRETE SLURRY OR SPRAY WHEN INSTALLED TO PREVENT STAINING OR DAMAGE TO APPLIED FINISHES.
- G5. REFER UMS 787 FOR TOPSOIL AND TURFING NOTES.
- G6. ALL DIMENSIONS IN MILLIMETRES (U.N.O.).

CONCRETE WORKS

- C1. ALL WORKMANSHIP & MATERIALS SHALL COMPLY WITH THE CURRENT AUSTRALIAN STANDARDS IN PARTICULAR AS 3600, AND ANY REQUIREMENTS OF THE LANDSCAPE ARCHITECT.
- C2. SLAB TO BE 125mm THICK N25 GRADE CONCRETE. CONCRETE SHALL BE NORMAL CLASS CONCRETE UNLESS DIRECTED OTHERWISE. N25 SHALL MEAN NORMAL CLASS CONCRETE WITH A 28 DAY CHARACTERISTIC STRENGTH OF 25MPA. CONCRETE MIX DESIGN SHALL BE SUBMITTED TO THE SITE SUPERINTENDENT FOR APPROVAL FIVE (5) DAYS PRIOR TO ORDERING.
- C3. SUPPLY AND LAY SL82 MESH SUPPORTED BY 60mm BAR CHAIRS. MESH TO OVERLAP 200mm.
- C4. HARD DRAWN STEEL REINFORCING FABRIC GRADE D500L TO AS4671.
- C5. ENSURE EVEN GRADE FALLS MIN. 1:50 TO PAVEMENT FINISHED SURFACE.
- C6. POLE FOOTING MINIMUM 400x400x800mm BELOW SLAB. REFER MANUFACTURERS SPECIFICATION.
- C7. OPTIONAL COURT PAVEMENT FINISH (WHERE SPECIFIED) TO BE SYNTHETIC PAVEMENT SURFACE APPLIED AS PER MANUFACTURERS SPECIFICATION. COLOUR SELECTION IN ACCORDANCE WITH STANDARD BCC PAINT COLOURS.
- C8. PROVIDE SAWN JOINTS (SJ) AT 5.5M CENTRES (MAX.) IN EACH DIRECTION AS PER UMS 547.

SITE NOTES

- S1. DURING CONSTRUCTION THE CONTRACTOR SHALL ENSURE THAT ALL STRUCTURES AND FOOTINGS ARE MAINTAINED IN A SAFE AND STABLE CONDITION. WORKPLACE HEALTH AND SAFETY REGULATION MUST BE ADHERED TO ON ALL SITES, AT ALL TIMES.
- S2. SITE TO BE LEFT TIDY & ALL EXCESS FILL/MATERIAL IS TO BE REMOVED BY THE CONTRACTOR OR AS DIRECTED BY SUPERINTENDENT.
- S3. CONTRACTOR MUST NOTIFY COUNCIL OFFICER IN CHARGE 48 HOURS PRIOR TO COMMENCEMENT OF WORK ON SITE, TO INSPECT THE CONCRETE POUR AND FINAL INSPECTION.
- S4. WHERE APPLICABLE – INCORPORATE SITE FURNITURE TO PERIMETER OF COURT. MAINTAIN A MINIMUM OF 2m TURF CLEAR ZONE TO PERIMETER OF COURT. NO TREES OR FURNITURE TO BE INSTALLED IN THIS CLEAR ZONE. ENSURE PARK ELEMENTS ARE LOCATED IN ACCORDANCE WITH LANDSCAPE PLAN & SUBDIVISION AND DEVELOPMENT GUIDELINES.

ISSUE	AMENDMENT	DRAWN DATE	CHK'D DATE	APPR'D DATE
C	Standards reviewed	SJ 05/11	DK 06/11	DK 06/11
B	Topsoil & Turfing Notes Del., Equipment & Fixtures Notes Add, General Notes Mod., Note Nums Add.	DL 07/07	BH 08/07	BH 08/07
A	ORIGINAL ISSUE	Dec '03	Jul '04	PC 09/04

DESIGN AUTHORIZED FOR ISSUE PAUL COTTON SIGNATURE ON ORIGINAL DATED 03/09/04	DESIGN	CITY DESIGN - L.A.	DATE	Dec '03
MANAGER INFRASTRUCTURE MANAGEMENT R.P.E.Q: 2546	DRAWN	CITY DESIGN - L.A.	DATE	Dec '03
DESIGN APPROVED	CHECKED	UMD - E&P (J.T.) and IMB (D.L. & G.M.)	DATE	Jun '04
LAUREN TEMPLEMAN SIGNATURE ON ORIGINAL DATED 31/08/04	DRAWING FILENAME	UMS 784.dwg		
PRINCIPAL PROGRAM OFFICER PARKS	ASSOCIATED PLANS	UMS 783		



BRISBANE CITY COUNCIL STANDARD DRAWING

BASKETBALL POST SECTION AND NOTES

SCALE	1:20
DWG No.	UMS 784
ORIGINAL SIZE	A3
REVISION	C