



PLAN

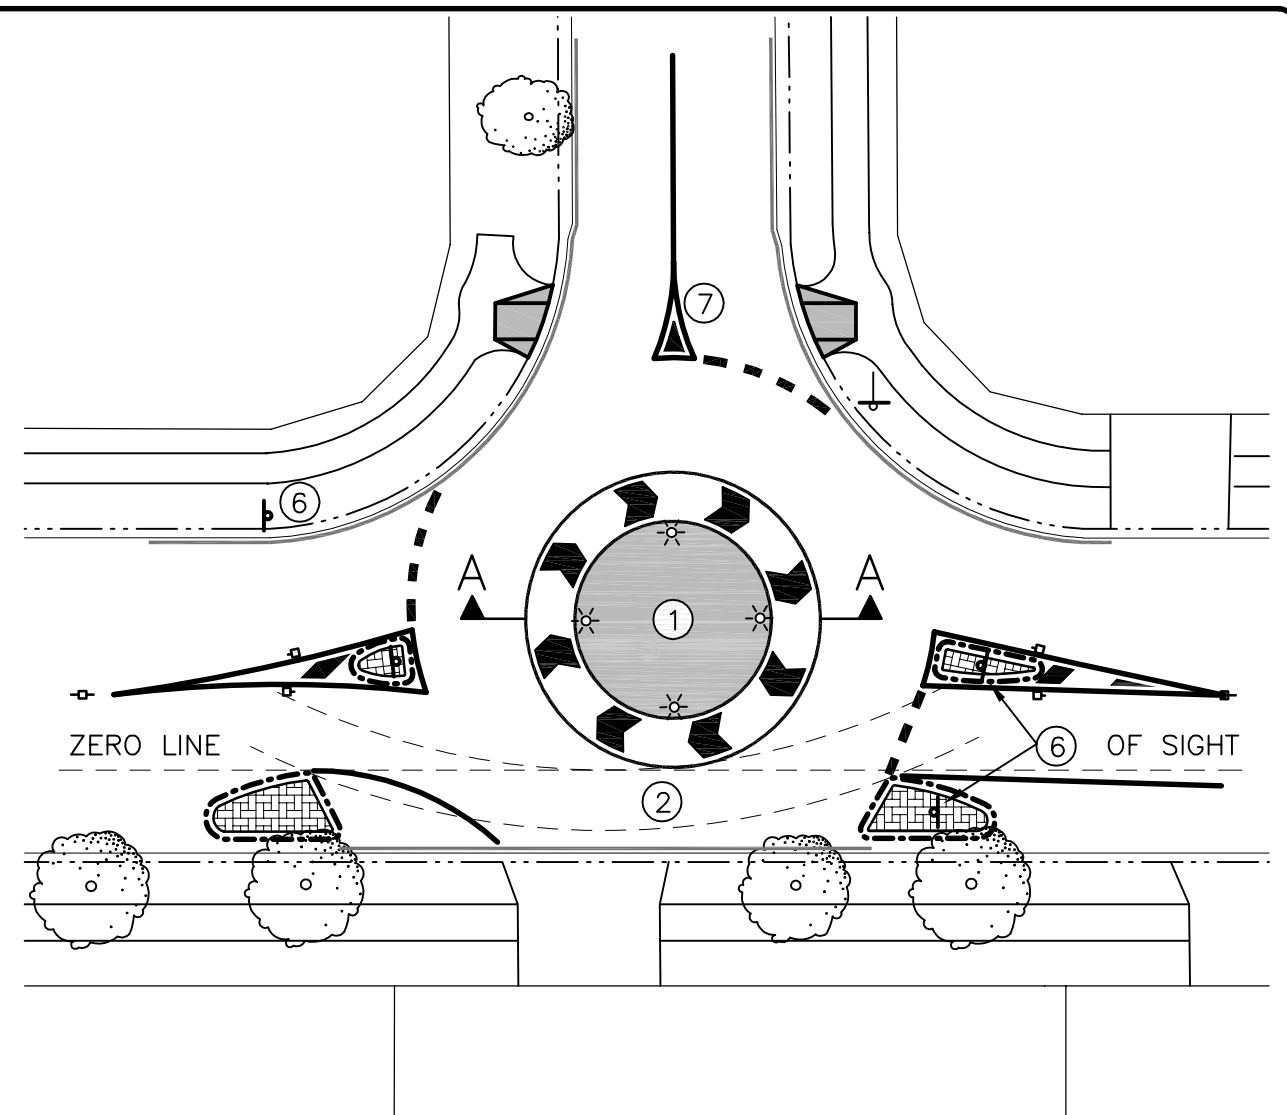

PLAN

NOTES

1. FULLY MOUNTABLE A.C. PLATEAU TO BE CONSTRUCTED AS PER SECTION A-A. PLATFORM TO BE CONSTRUCTED MIN 100mm ABOVE EXISTING PAVEMENT LEVELS TO ENSURE CONSISTENT RAMP GRADES.
2. ISLANDS TO BE PLACED TO ACHIEVE MAXIMUM DEFLECTION THROUGH THE INTERSECTION. IN LOCAL TRAFFIC AREAS, GENERAL MAXIMUM DESIGN SPEED IS 40km/hr. ZERO LINE OF SIGHT IS MINIMUM CRITERIA IN ALL CASES.
3. LOW LEVEL LANDSCAPING, AS SPECIFIED. MAXIMUM PLANT HEIGHT TO BE 600mm. LANDSCAPING SHALL NOT OBSTRUCT VISIBILITY FOR MOTORISTS OR PEDESTRIANS.
4. PEDESTRIAN MOBILITY TO BE PROVIDED AS REQUIRED. KERB RAMPS AND WALK THROUGH GAPS TO ISLANDS ON NOMINATED APPROACHES.
5. STREET LIGHTING TO BE PROVIDED IN ACCORDANCE WITH AS1158.
6. SIGN R1-3 SHALL BE PLACED ON THE LEFT SIDE OF ALL APPROACHES AND DUPLICATED ON ALL SPLITTER ISLANDS.
7. PAINTED TAILS WITH CHEVRONS MAY BE USED ON MINOR LEG APPROACHES WHERE ISLANDS ARE NOT ACHIEVABLE DUE TO INTERSECTION GEOMETRY.
8. WHITE (THERMOPLASTIC) PAINTED CHEVRONS TO SIDE RAMPS. CHEVRONS TO BE EQUALLY SPACED AROUND PERIMETER OF PLATFORM. SPACING BETWEEN CHEVRONS TO BE 2.0m MIN & 3.0m MAX.
9. 100mm DIA RETRO-REFLECTIVE ARMOURSTUD SET INTO A.C. PLATFORM, TO ALIGN WITH CENTRE LINE ON ALL APPROACHES.
10. THIS PLAN TO BE READ IN CONJUNCTION WITH M.U.T.C.D. PART 13 FIGURE 7.
11. FOR DESIGN NOTES, CONSTRUCTION NOTES AND LEGEND REFER TO UMS 901.

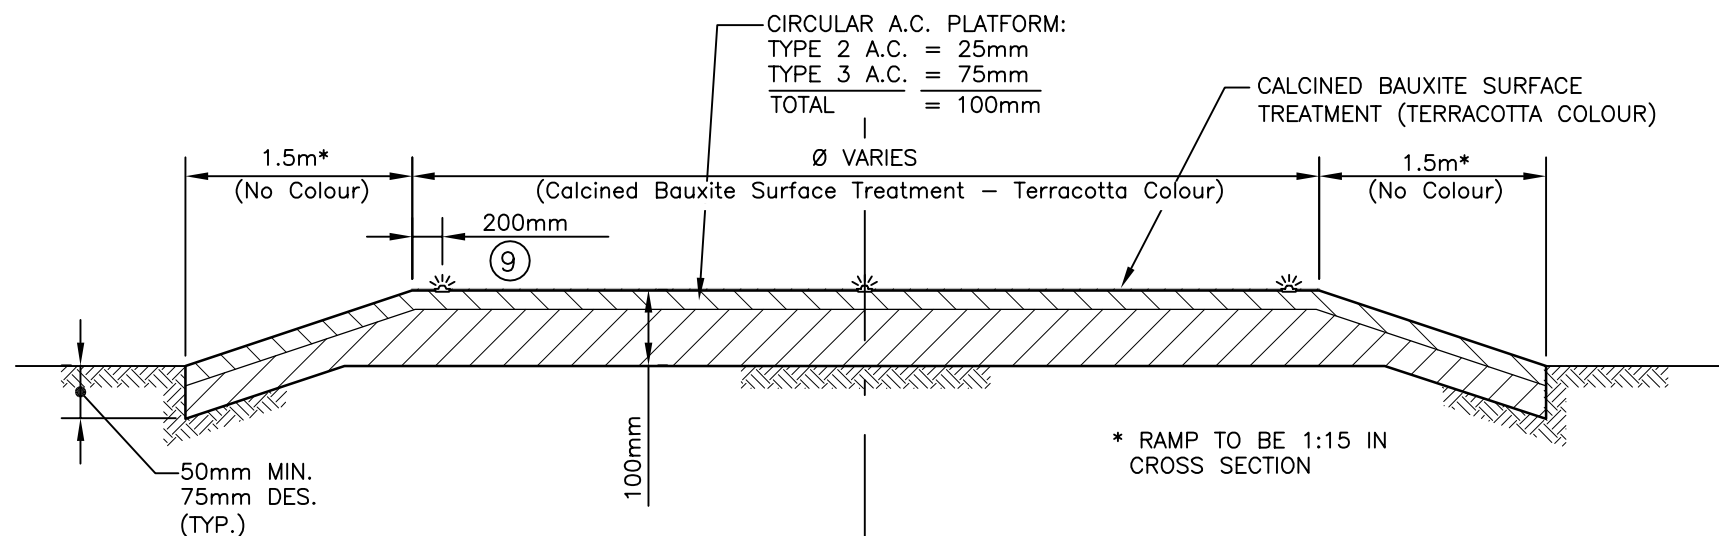

SECTION A-A

ISSUE	AMENDMENT	DRAWN DATE	CHK'D DATE	APPR'D DATE
B	NOTE 11 ADDED	May '07	May '07	May '07
A	ORIGINAL ISSUE	May '06	June '06	Aug '06

DESIGN AUTHORISED FOR ISSUE					
P COTTON SIGNATURE ON ORIGINAL DATED 06/09/06					
MANAGER CITY ASSETS, R.P.E.Q. 2 5 4 6					
DESIGN APPROVED					
V NASH SIGNATURE ON ORIGINAL					
SENIOR PROGRAM OFFICER - ROAD NETWORK					
DESIGN	STANDARDS WORKING GROUP	DATE	May '06		
DRAWN	CITY DESIGN	DATE	May '06		
CHECKED	D Maher	DATE	June '06		
DRAWING FILENAME	UMS 912				
ASSOCIATED PLANS					



BRISBANE CITY COUNCIL - CITY POLICY & STRATEGY DIVISION

ROAD NETWORK GUIDELINES
**LOCAL TRAFFIC AREA
 ROUNDABOUT**
 FULLY MOUNTABLE A.C. PLATEAU

SCALE: NOT TO SCALE
 DWG No: **UMS 912**
 ORIGINAL SIZE: A3 REVISION: B