




### ROAD HIERARCHY

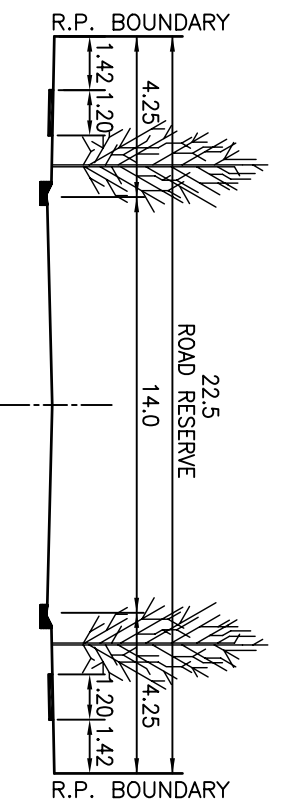


### INDUSTRIAL ACCESS ROAD

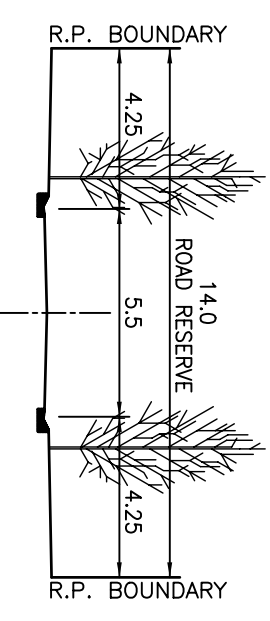

### LOCAL ACCESS ROADS

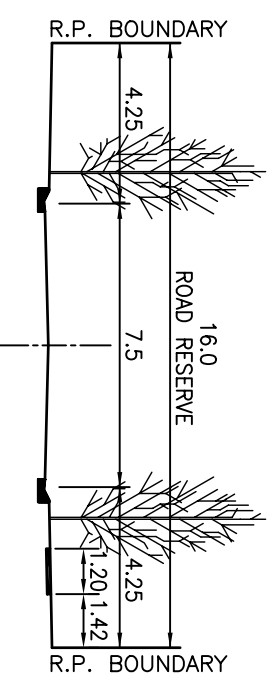

### NEIGHBOURHOOD ACCESS ROAD (NON BUS ROUTE)

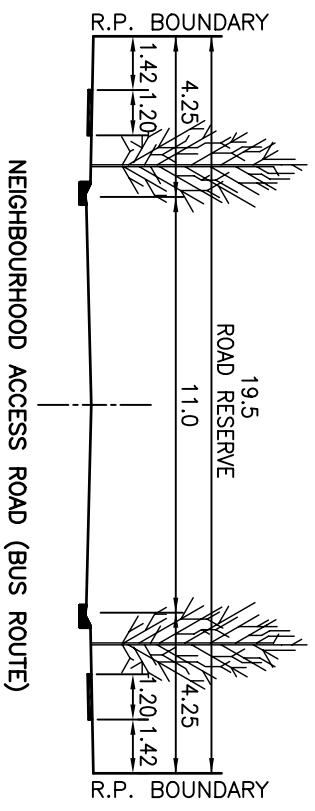


### NEIGHBOURHOOD ACCESS ROAD (BUS ROUTE)

### NEIGHBOURHOOD ACCESS ROADS

- NOTES:**
1. REFER TO UMS 142 FOR MAJOR ROAD CROSS SECTIONS.
  2. MEASUREMENTS FOR THE VERGE/FOOTPATH AND THE PAVEMENT ARE FROM THE INVERT OF THE KERB AND CHANNEL.
  3. WHERE BIKEWAYS ARE PLANNED OR REQUIRED, ADDITIONAL ROAD OR VERGE WIDTHS WILL BE NECESSARY.
  4. DIMENSIONS IN METRES (UNO).

ISSUE					
B	SUB-HEADINGS REMOVED & NOTE 4 REMOVED	DL 02/03	FY 03/03	BH 03/03	
A	ORIGINAL ISSUE	April '01	May '01	June '01	
	AMENDMENT	DATE	CHK'D DATE	APPR'D DATE	

DESIGN AUTHORISED FOR ISSUE B. BALL SIGNATURE ON ORIGINAL DATED 29/6/01		DESIGN	STD DWG GROUP	DATE	April '01
MANAGER ASSET SUPPORT - R.P.E.G. 3, 8, 5, 2 DESIGN APPROVED B. HANSEN SIGNATURE ON ORIGINAL DATED 27/6/01		DRAWN	CITY DESIGN	DATE	April '01
PRINCIPAL ASSET OFFICER ROADS & DRAINAGE		CHECKED	M. STEER	DATE	May '01
		DRAWING FILENAME ASSOCIATED PLANS	UMS 141		
		SUPERSEDES -			

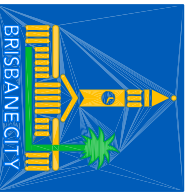

**BRISBANE CITY COUNCIL - URBAN MANAGEMENT DIVISION**

**ROAD TYPES AND ROAD WIDTHS (MINOR & INDUSTRIAL ROADS)**

SCALE: NOT TO SCALE  
DWG NO: UMS 141  
ORIGINAL SIZE: A3  
REVISION: B