


41ZD/61A.1S

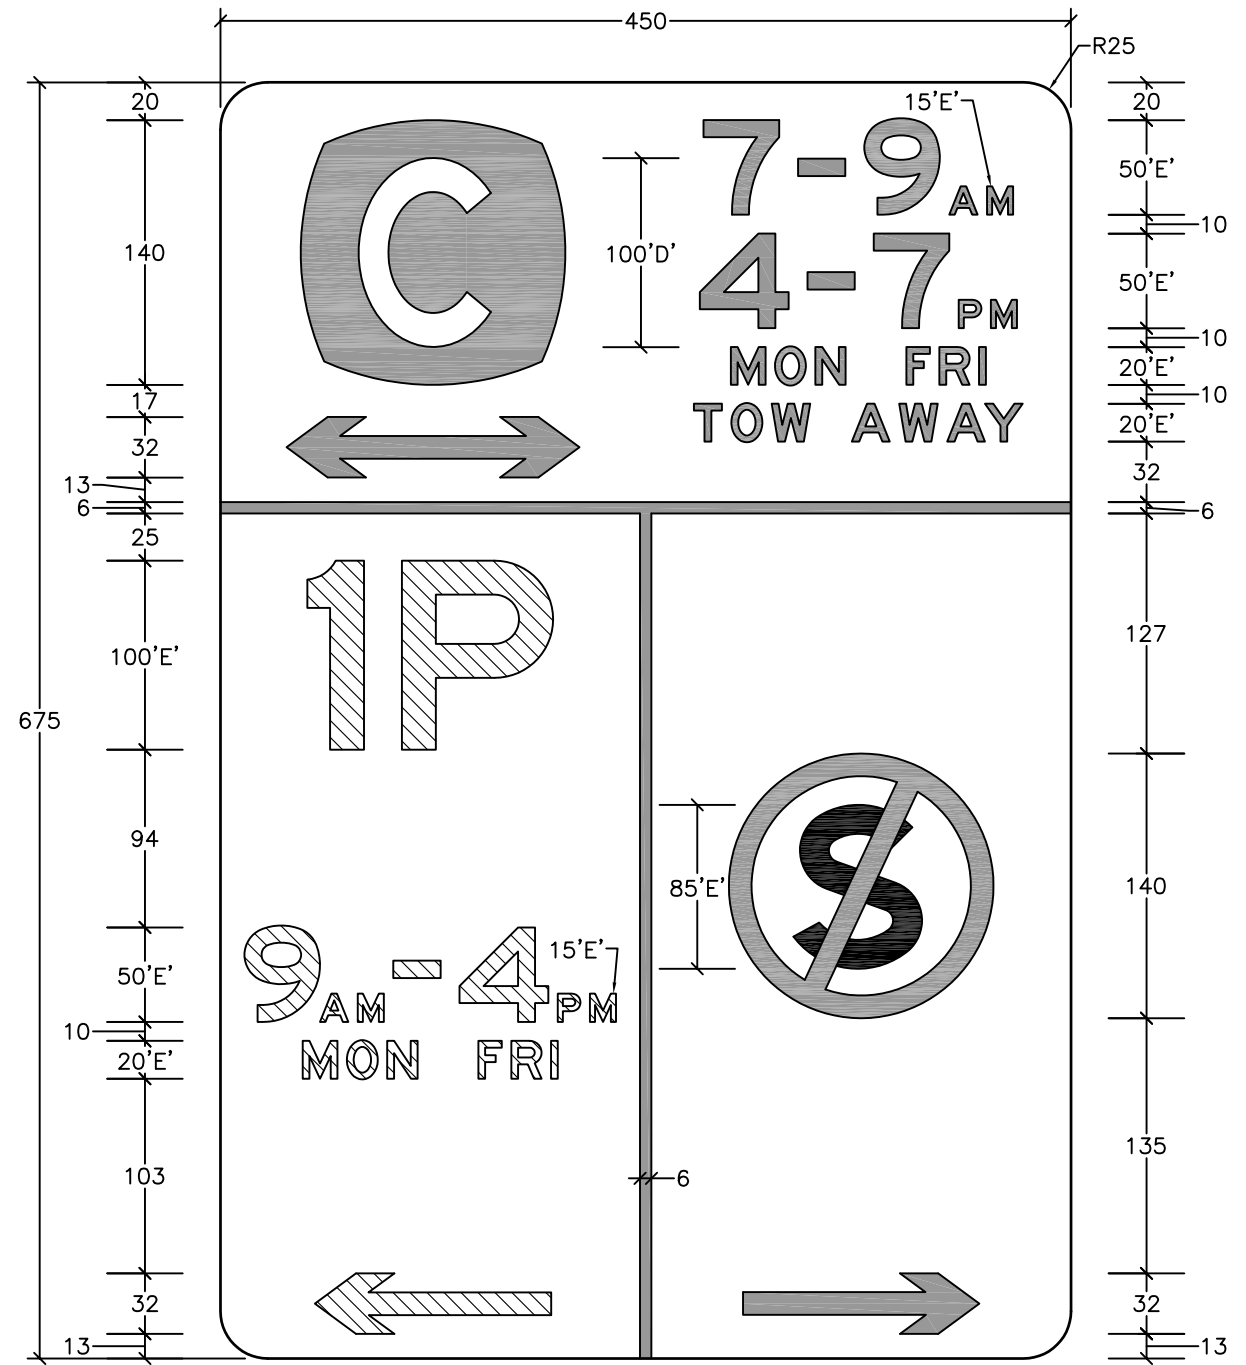




18Q+D/61G.1

NOTES:

1. ALL SIGN LETTERING TO AS1744.
2. ALL DIMENSIONS IN MILLIMETRES (U.N.O.).

LEGEND:

-  RED LEGEND AND ARROW ON WHITE BACKGROUND
-  BLACK
-  GREEN LEGEND AND ARROW ON WHITE BACKGROUND

ISSUE	AMENDMENT	DRAWN DATE	CHK'D DATE	APPR'D DATE
A	ORIGINAL ISSUE	Nov '04	NoV '05	Mar '06

DESIGN AUTHORISED FOR ISSUE P COTTON SIGNATURE ON ORIGINAL DATED 21/03/06				DESIGN	BCC	DATE	Nov '04
MANAGER CITY ASSETS, R.P.E.Q. 2546				DRAWN	CA (DJL)	DATE	Nov '04
DESIGN APPROVED				CHECKED	CA (GMc)	DATE	Nov '05
B HANSEN SIGNATURE ON ORIGINAL DATED 13/03/06				DRAWING FILENAME	\UMS 830.dwg		
PRINCIPAL ENGINEER STRATEGIC INFRASTRUCTURE MANAGEMENT				ASSOCIATED PLANS			



BRISBANE CITY COUNCIL - CITY POLICY & STRATEGY DIVISION

PARKING REGULATION SIGNS
SIGN CODES 41ZD/61A.1S &
18Q+D/61G.1

SCALE NOT TO SCALE	
DWG No. UMS 830	
ORIGINAL SIZE A3	REVISION A