




**SIGN 45**

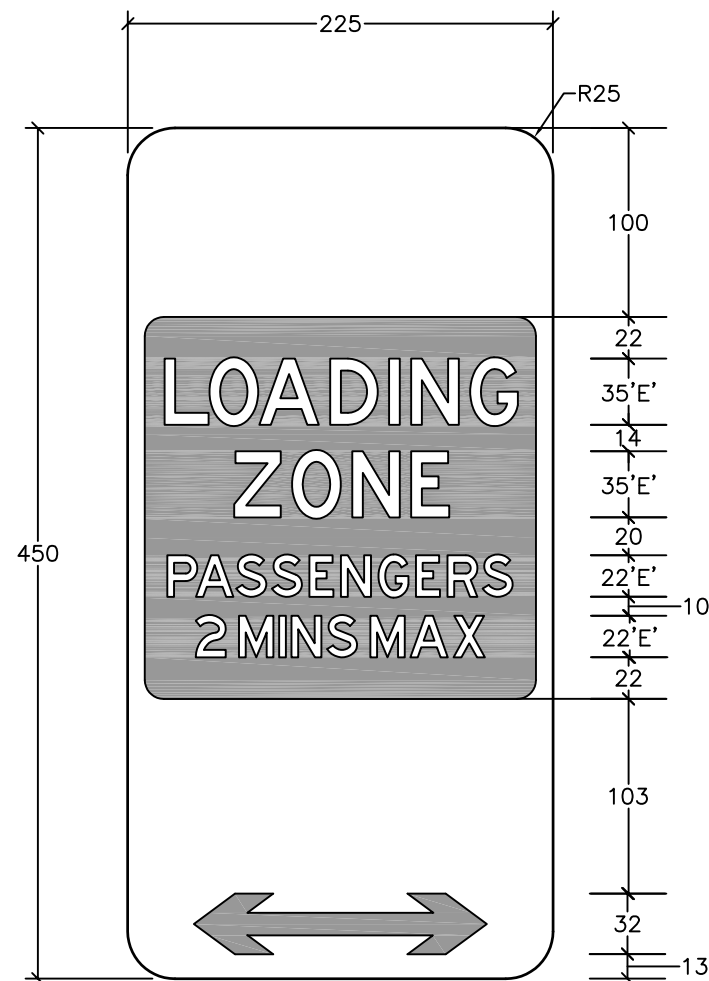

**SIGN 43**

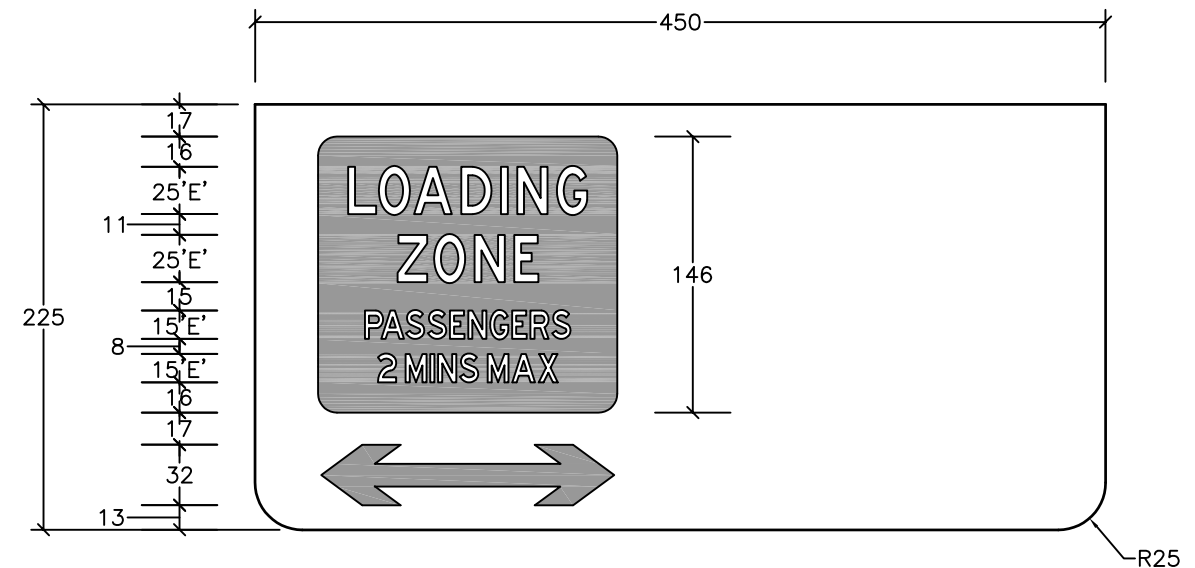

**SIGN 45  
BOTTOM PANEL**

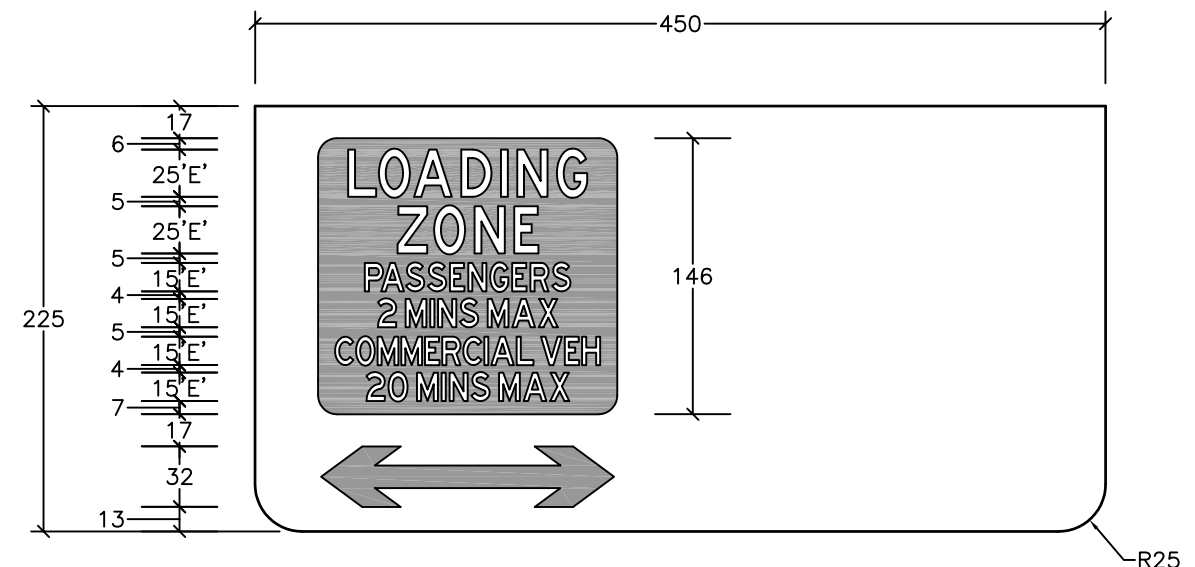

**SIGN 43  
BOTTOM PANEL**

**NOTES:**

1. ALL SIGN LETTERING TO AS1744.
2. ALL DIMENSIONS IN MILLIMETRES (U.N.O.).

**LEGEND:**

- RED LEGEND AND ARROW ON WHITE BACKGROUND
- BLACK

ISSUE	AMENDMENT	DRAWN DATE	CHK'D DATE	APPR'D DATE
A	ORIGINAL ISSUE	Nov '04	Nov '05	Mar '06

DESIGN AUTHORISED FOR ISSUE P COTTON SIGNATURE ON ORIGINAL DATED 21/03/06				DESIGN	BCC	DATE	Nov '04
MANAGER CITY ASSETS, R.P.E.Q. 2546				DRAWN	CA (DJL)	DATE	Nov '04
DESIGN APPROVED				CHECKED	CA (GMC)	DATE	Nov '05
B HANSEN SIGNATURE ON ORIGINAL DATED 13/03/06				DRAWING FILENAME	UMS 835.dwg		
PRINCIPAL ENGINEER STRATEGIC INFRASTRUCTURE MANAGEMENT				ASSOCIATED PLANS			



**BRISBANE CITY COUNCIL - CITY POLICY & STRATEGY DIVISION**

**PARKING REGULATION SIGNS  
SIGN CODES 43 & 45  
AND BOTTOM PANELS**

SCALE NOT TO SCALE	
DWG No. <b>UMS 835</b>	
ORIGINAL SIZE A3	REVISION A