


COMMENCEMENT **TERMINATION**


TYPICAL BICYCLE LANE COMMENCEMENT AND TERMINATION DETAIL

NOTES:

- (*)=REFER TO UMS 861 FOR WIDTH OPTIONS.
- ALL BICYCLE SYMBOLS ON ROADWAY TO BE 1.1x1.8 AS PER MUTCD PART 9, FIG 2.2.
- BICYCLE LANE BICYCLE SYMBOLS TO BE WHITE, BIKE AWARENESS ZONES BICYCLE SYMBOLS TO BE YELLOW. ALL SYMBOLS IN LONGLIFE PAVEMENT MARKING MATERIAL – REFER BCC REFERENCE SPECIFICATION FOR CIVIL ENGINEERING WORKS S150–ROADWORKS FOR PAVEMENT MARKING MATERIALS DETAILS. THERMOPLASTIC MATERIALS ARE NOT TO BE USED.
- REFER UMS 841 FOR ALL LONGITUDINAL LINE DETAILS.
- ALL DIMENSIONS IN METRES (U.N.O.).

LEGEND:

 BICYCLE SYMBOL. REFER NOTES 2&3

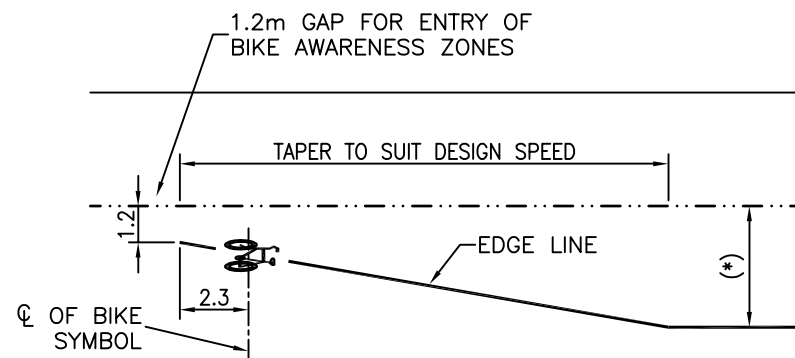

TYPICAL BIKE AWARENESS ZONE COMMENCEMENT DETAIL

ISSUE	AMENDMENT	DRAWN DATE	CHK'D DATE	APPR'D DATE
A	ORIGINAL ISSUE	July '07	Aug '07	Aug '07

DESIGN AUTHORISED FOR ISSUE			
P. COTTON SIGNATURE ON ORIGINAL			
MANAGER CITY ASSETS, R.P.E.Q. 2546			
DESIGN APPROVED			
B HANSEN SIGNATURE ON ORIGINAL DATED 06/08/07			
PRINCIPAL ENGINEER STRATEGIC ASSET MANAGEMENT			
DESIGN	CD/CA (DJL)	DATE	Sept '06
DRAWN	CD/CA (DJL)	DATE	Sept '06
CHECKED	City Assets (BH)	DATE	Jul '06
DRAWING FILENAME	UMS 878		
ASSOCIATED PLANS	SUPERSEDES RUM100-15		



BRISBANE CITY COUNCIL - CITY POLICY & STRATEGY DIVISION

BIKE LANES & AWARENESS ZONES, COMMENCEMENT & TERMINATION DETAILS

SCALE NOT TO SCALE	
DWG No. UMS 878	
ORIGINAL SIZE A3	REVISION A