


GENERAL NOTES

1. Refer to Centres Detail Design Manual for furniture types and specifications.
2. Fixing detail shown is for standard streetscape furniture only (seats, bins). All furniture fixings are to be confirmed with manufacturer prior to installation. Ensure manufacturers specifications for installation are complied with.
3. Refer to UMS 232 for concrete slab specifications.
4. Dimensions are in millimeters. (UNO).

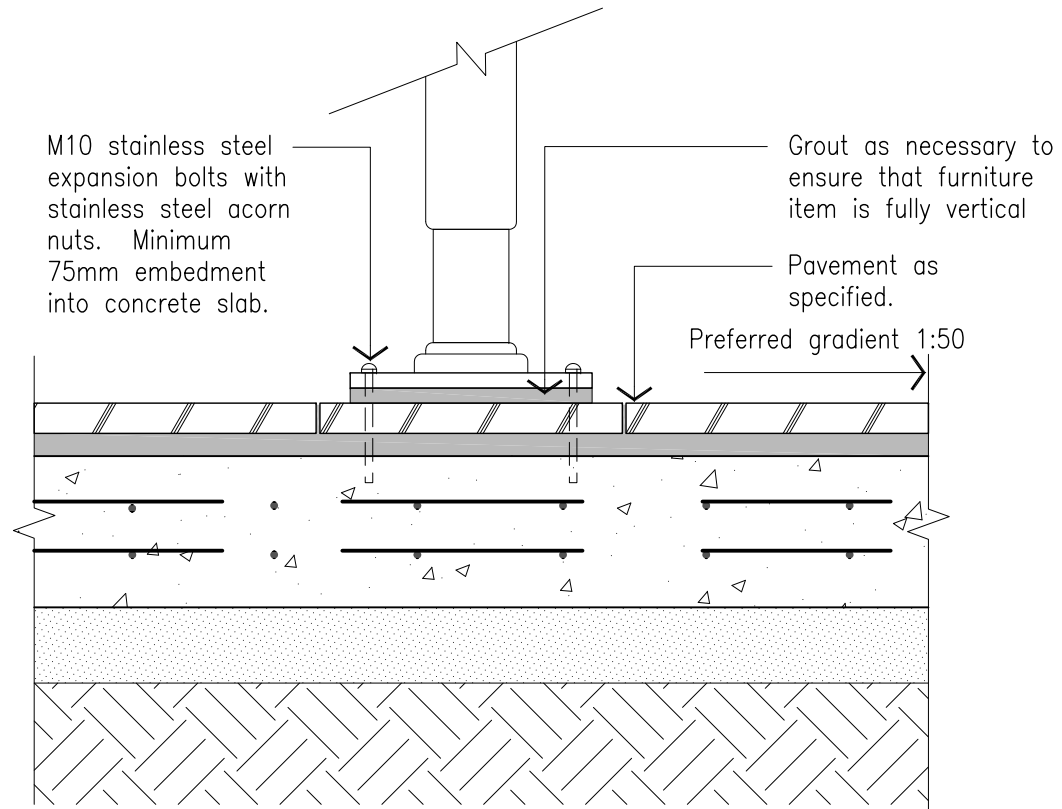

TYPICAL SECTION

STRUCTURAL DESIGN REVIEWED AND CERTIFIED FOR ISSUE
 NAME: B. BALAKUMAR RPEQ: 3963
 SIGNATURE: SIGNATURE ON ORIGINAL DATE: 28/07/10

ISSUE	AMENDMENT	DRAWN DATE	CHK'D DATE	APPR'D DATE
B	NOTE AMENDMENTS	OCT '11	OCT '11	OCT '11
A	ORIGINAL ISSUE	JUN '10	JUN '10	JUN '10

DESIGN AUTHORISED FOR ISSUE			
P. COTTON SIGNATURE ON ORIGINAL	DESIGN	BAS	DATE JUN '10
MANAGER CITY ASSETS, R.P.E.Q. 2 5 4 6	DRAWN	PRM	DATE JUN '10
DESIGN APPROVED	CHECKED	D.K. SIGNATURE ON ORIGINAL 28-07-10	DATE JUN '10
V. MARTIN SIGNATURE ON ORIGINAL DATED 06/9/10	DRAWING FILENAME	UMS 561	
PRINCIPAL OFFICER URBAN DESIGN UNIT	ASSOCIATED PLANS		



BRISBANE CITY COUNCIL STANDARD DRAWING

TYPICAL FURNITURE FIXING DETAIL

SCALE: NOT TO SCALE
 DWG No. **UMS 561**
 ORIGINAL SIZE: A3 REVISION: B