


PLANTING NOTES

CULTIVATE EXISTING SUB-GRADE TO 100mm DEPTH. REMOVE STONES EXCEEDING 50mm Ø AND ANY ORGANIC MATTER EXCEEDING 25mm Ø INCLUDING ROOTS, STICKS AND WEEDS BROUGHT TO THE SURFACE DURING CULTIVATION. REMOVE ANY MATERIAL DETRIMENTAL TO PLANT GROWTH.

EITHER AMELIORATE EXISTING SITE TOPSOIL AS SPECIFIED OR IMPORT TOPSOIL. ALL IMPORTED TOPSOIL SHALL COMPLY WITH AS 4419-2003 'SOILS FOR LANDSCAPING AND GARDEN USE'. TOPSOIL SHALL BE AN ORGANIC SOIL WITH MAX. 30% SCREENED COMPOSTED ORGANIC MATTER, HYDRAULIC CONDUCTIVITY 15-30 cm/hr AND pH RANGE TO BE 5-6.5. AFTER APPROVAL OF THE PROPOSED TOPSOIL, DEPOSIT AND SPREAD TOPSOIL TO ACHIEVE A 300mm MINIMUM THICKNESS TO ALL PLANTING AREAS AFTER SLAB OR EDGE CONSTRUCTION.

PLACE AND LIGHTLY COMPACT TOPSOIL IN LAYERS OF 150mm, ENSURING THAT NO AIR POCKETS REMAIN IN THE SOIL. RAKE OVER LIGHTLY TO ACHIEVE SMOOTH SOIL PROFILES, AND ENSURE THAT ANY MOUNDING HAS A SMOOTH AND EVEN PROFILE.

USE 25mm GRADE HOOP PINE BARK MULCH IN A 75mm LAYER, FREE FROM SOIL, WEEDS & ANY OTHER MATERIAL TOXIC TO PLANT GROWTH. SPREAD EVENLY & RAKE SMOOTH. FINISH MULCH 25mm BELOW FINISHED SURFACE LEVEL OF SURROUNDING EDGE/TREATMENT.

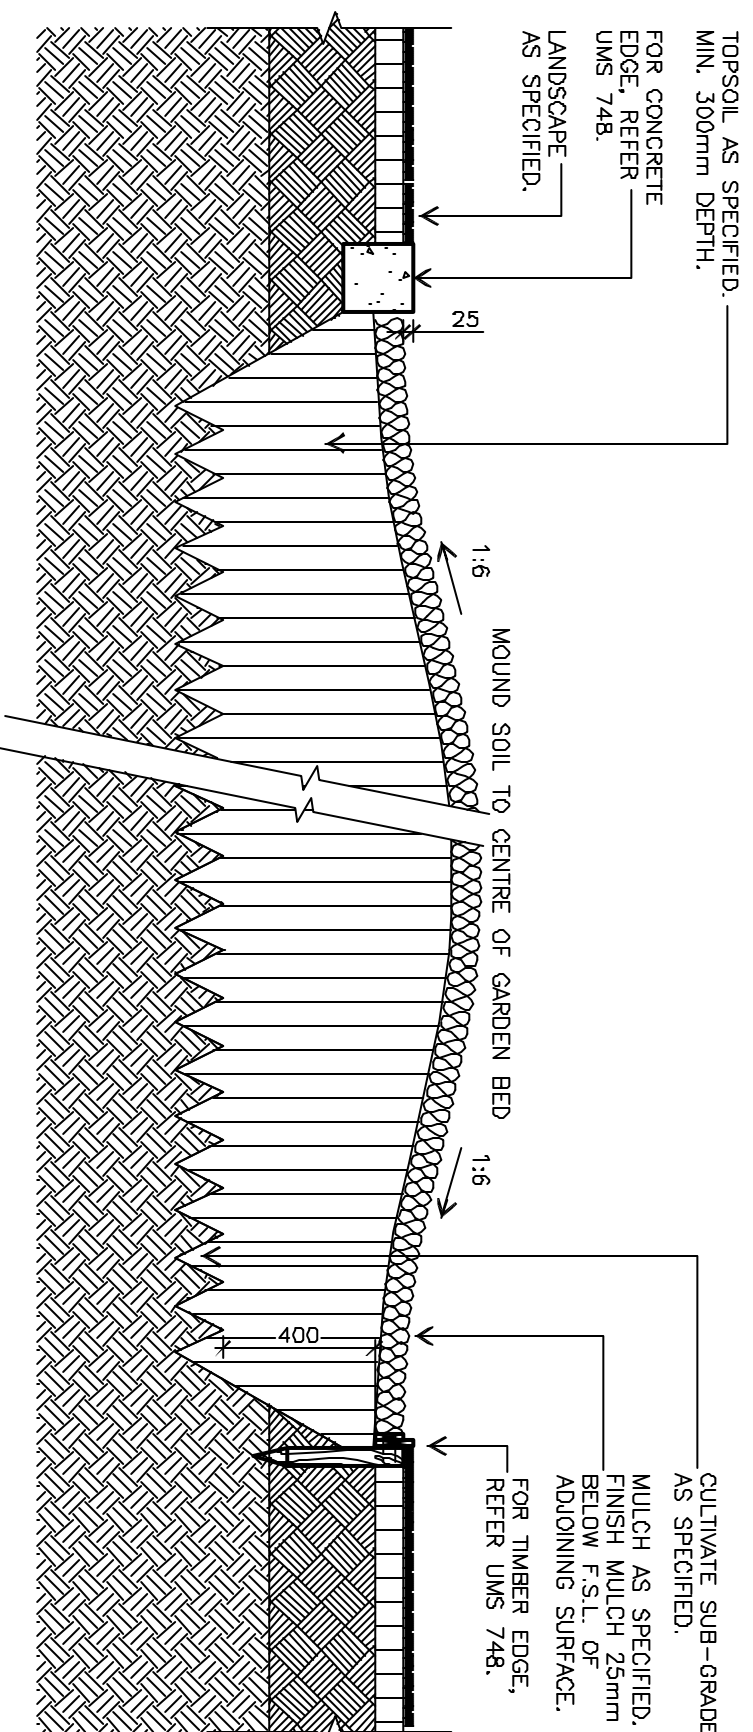


TYPICAL PLANTING BED - SECTION

SCALE 1:20

ISSUE	AMENDMENT	DRAWN DATE	CHK'D DATE	APPR'D DATE
A	ORIGINAL ISSUE	Dec '03	Jul '14	PC 19/04

DESIGN AUTHORISED FOR ISSUE PAUL COTTION SIGNATURE ON ORIGINAL DATED 13/07/14	DESIGN APPROVED R.B.E.O. 2516	DESIGN APPROVED LAREN TEPPLEMAN SIGNATURE ON ORIGINAL DATED 31/08/14	
MANAGER INFRASTRUCTURE MANAGEMENT R.B.E.O. 2516	DESIGN APPROVED LAREN TEPPLEMAN SIGNATURE ON ORIGINAL DATED 31/08/14	

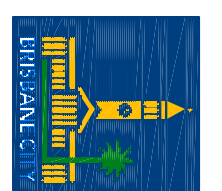

BRISBANE CITY COUNCIL - URBAN MANAGEMENT DIVISION

PLANTING BED PREPARATION

SCALE 1:20

UMS 792

ORIGINAL SIZE A3

REVISION A